
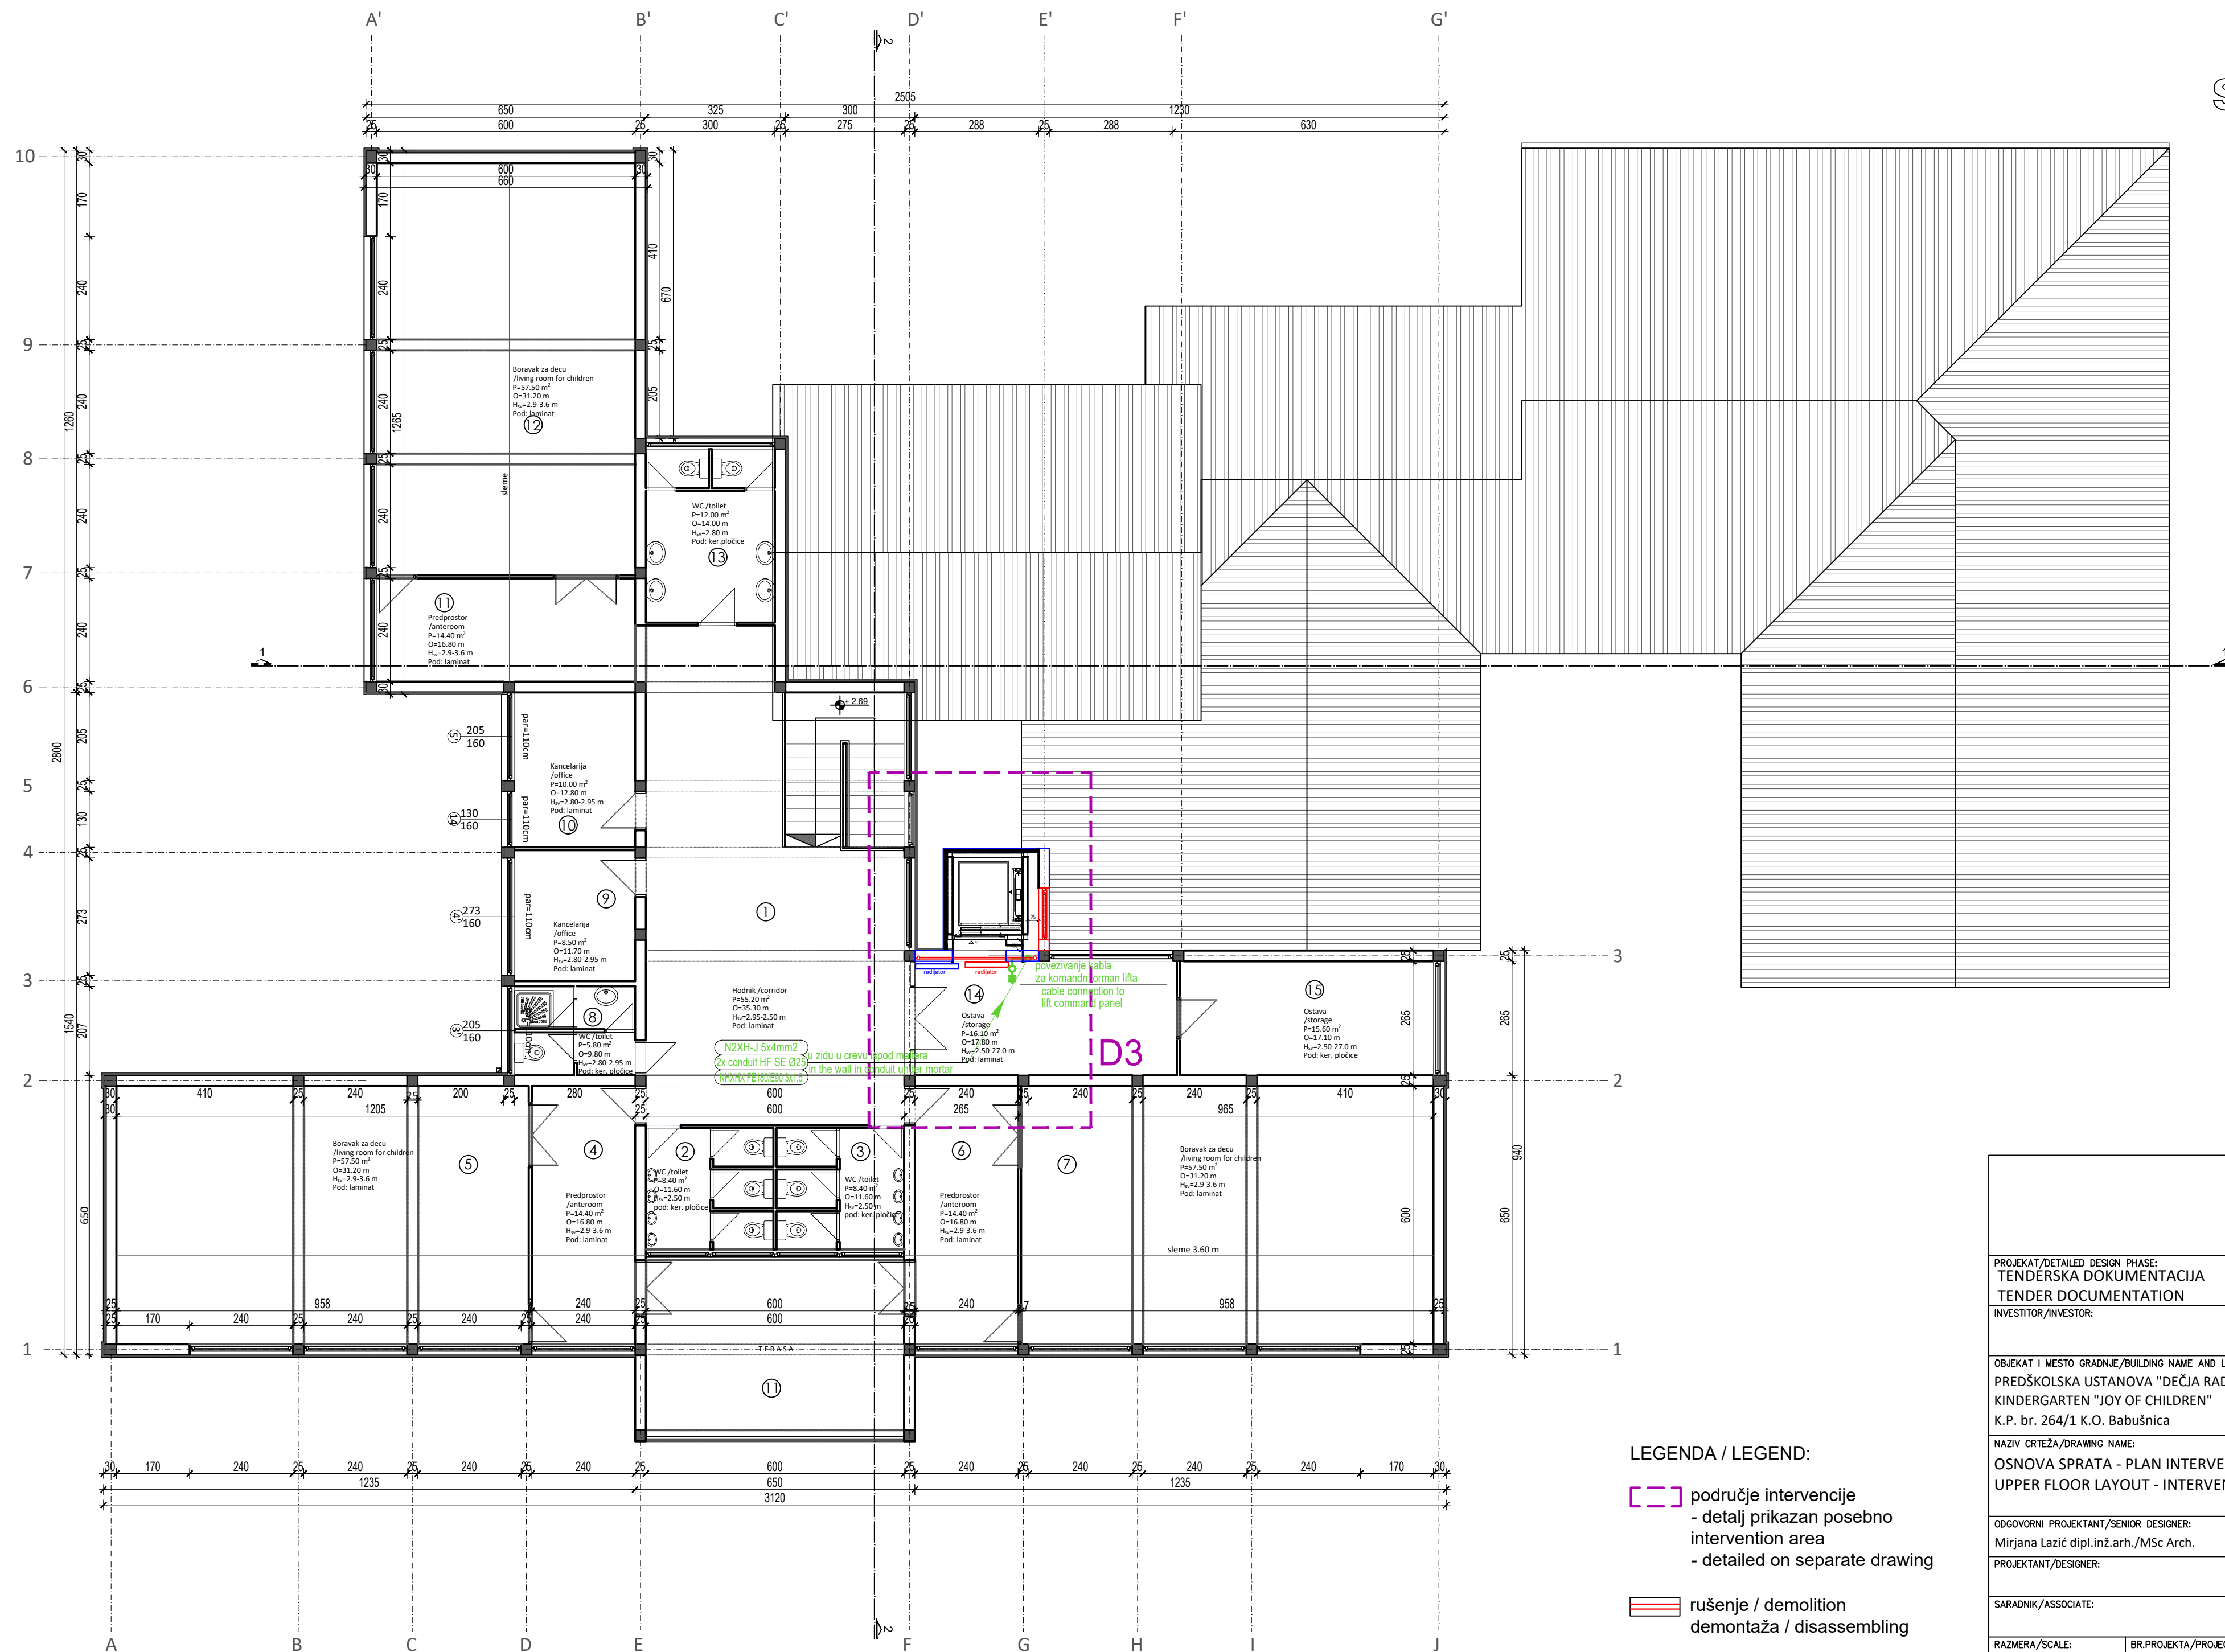


LEGENDA / LEGEND:

- područje intervencije
- detalj prikazan posebno
intervention area
- detailed on separate drawing
- rušenje / demolition
demontaža / disassembling
- novo / new

PROJEKAT/DETAILED DESIGN PHASE: TENDERSKA DOKUMENTACIJA TENDER DOCUMENTATION		
INVESTITOR/INVESTOR:		
OBJEKAT I MESTO GRADNJE/BUILDING NAME AND LOCATION: PREDŠKOLSKA USTANOVA "DEČJA RADOST" KINDERGARTEN "JOY OF CHILDREN" K.P. br. 264/1 K.O. Babušnica		
NAZIV CRTEŽA/DRAWING NAME: OSNOVA PRIZEMLJA - PLAN INTERVENCIJE GROUND FLOOR LAYOUT - INTERVENTION PLAN		
ODGOVORNI PROJEKTANT/SENIOR DESIGNER: Mirjana Lazić dipl.inž.arh./MSc Arch.	BR. LICENCE/LICENCE NO.: 300 4540 03	
PROJEKTANT/DESIGNER:		
SARADNIK/ASSOCIATE:		
RAZMERA/SCALE: 1:100	BR.PROJEKTA/PROJECT NO.:	DATUM/DATE: 01.2020
BROJ CRTEŽA/DRAWING NO: 02	BR. LISTA/SHEET NO.:	BR. REV./REV. NO.: REV.0

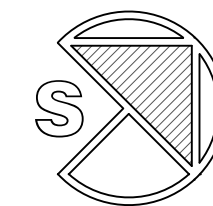

LEGENDA / LEGEND:


- područje intervencije
- detalj prikazan posebno
intervention area
- detailed on separate drawing

- rušenje / demolition
demontaža / disassembling


- novo / new

PROJEKAT/DETAILED DESIGN PHASE: TENDERSKA DOKUMENTACIJA TENDER DOCUMENTATION		
INVESTITOR/INVESTOR:		
OBJEKAT I MESTO GRADNJE/BUILDING NAME AND LOCATION: PREDŠKOLSKA USTANOVA "DEČJA RADOST" KINDERGARTEN "JOY OF CHILDREN" K.P. br. 264/1 K.O. Babušnica		
NAZIV CRTEŽA/DRAWING NAME: OSNOVA SPRATA - PLAN INTERVENCIJE UPPER FLOOR LAYOUT - INTERVENTION PLAN		
ODGOVORNI PROJEKTANT/SENIOR DESIGNER: Mirjana Lazić dipl.inž.arh./MSc Arch.	BR. LICENCE/LICENCE NO. 300 4540 03	
PROJEKTANT/DESIGNER:		
SARADNIK/ASSOCIATE:		
RAZMERA/SCALE: 1:100	BR.PROJEKTA/PROJECT NO.:	DATUM/DATE: 01.2020
BROJ CRTEŽA/DRAWING NO: 03	BR. LISTA/SHEET NO.:	BR. REV./REV. NO.: REV.0

PRESEK 2-2

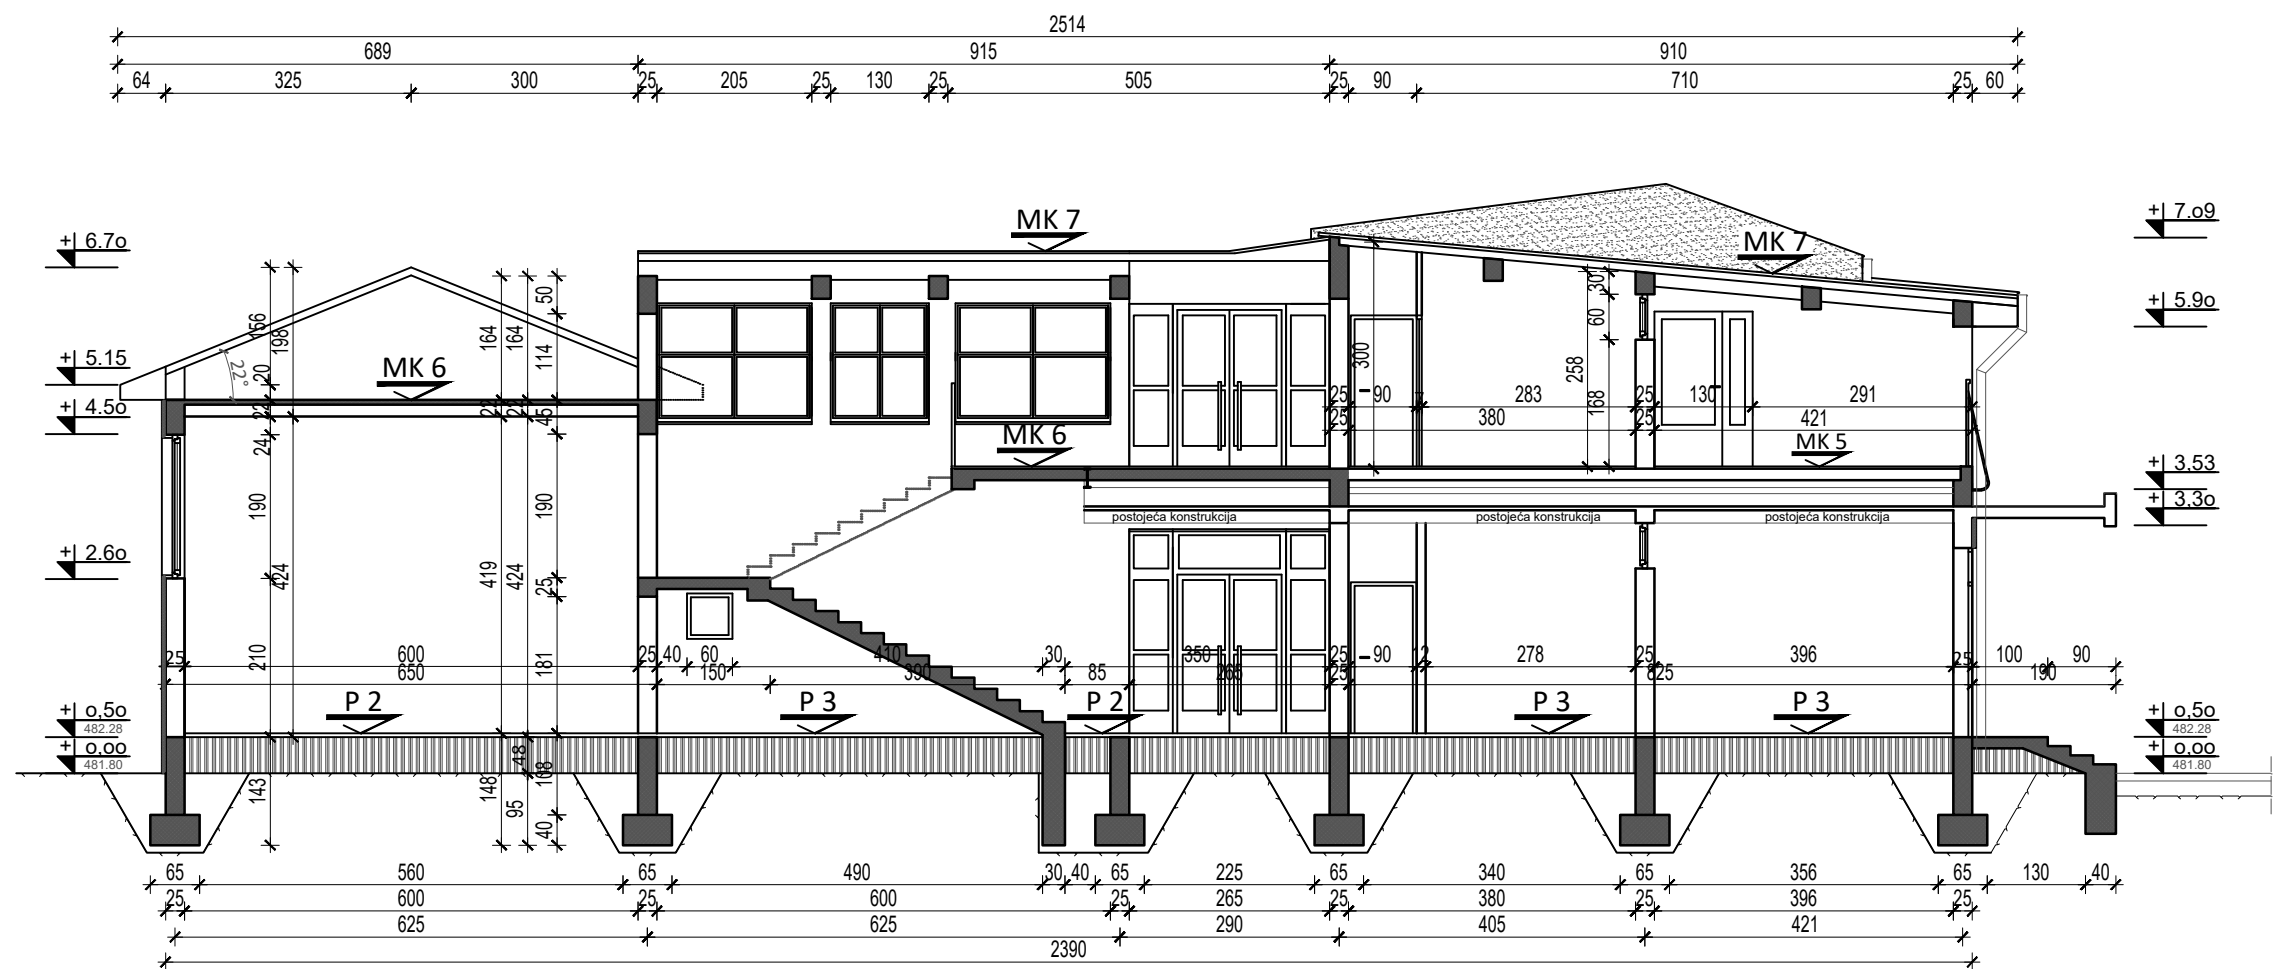

PRESEK 1-1

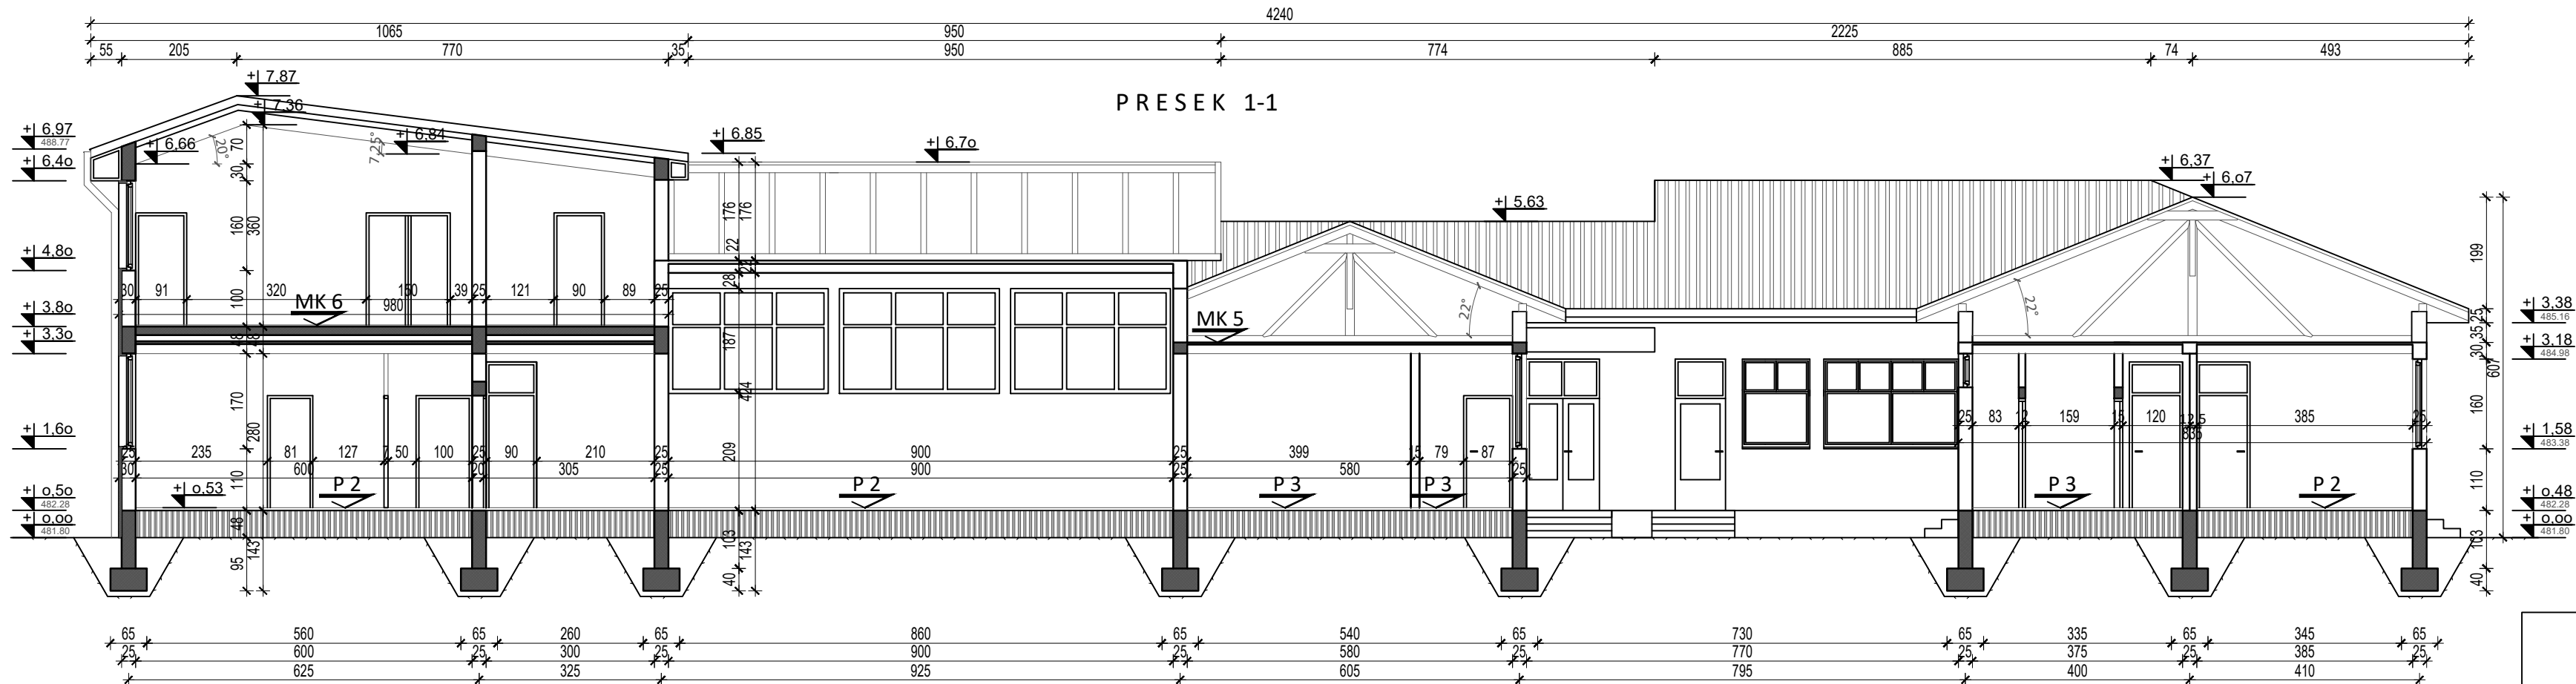

P 1	POD NA TLU
1. teraco	0.2 cm
2. cementni estrih	4 cm
3. bitumenska hidroizolacija	0.2 cm
4. beton	10 cm
5. šljunak	10 cm
6. nabijena zemlja	-

P 2	POD NA TLU
1. vinil ploče	0.2 cm
2. cementni estrih	4 cm
3. bitumenska hidroizolacija	0.2 cm
4. beton	10 cm
5. šljunak	10 cm
6. nabijena zemlja	-

P 3	POD NA TLU
1. keramičke pločice	0.2 cm
2. cementni estrih	4 cm
3. bitumenska hidroizolacija	0.2 cm
4. beton	10 cm
5. šljunak	10 cm
6. nabijena zemlja	-

P 4	POD NA TLU
1. laminat	0.6 cm
2. cementni estrih	4 cm
3. bitumenska hidroizolacija	0.2 cm
4. beton	10 cm
5. šljunak	10 cm
6. nabijena zemlja	-

MK 5	MEĐUSP. KONS. ISPOD NEGREJANOG
1. IPROSTORA	16 cm
2. siporeks ploče	20 cm
4. cementni estrih	4 cm
5. keramičke pločice	1 cm

MK 6	MEĐUSP. KONS. ISPOD NEGREJANOG
1. IPROSTORA	16 cm
2. siporeks ploče	20 cm
4. cementni estrih	4 cm
5. laminat	1 cm

MK 7	MEĐUSP. KONS. ISPOD NEGREJANOG
1. PROSTORA	12 mm
2. čelična rožnjača U10x5x3	10 cm
3. KNAUF ploče	15 cm

MK 7	MEĐUSP. KONS. ISPOD NEGREJANOG
1. PROSTORA konstrukcija	-
2. MK "Ferl"	20 cm
3. produženi malter	2 cm

PROJEKAT/DETAILED DESIGN PHASE:
TENDERSKA DOKUMENTACIJA
TENDER DOCUMENTATION

INVESTITOR/INVESTOR:

OBJEKAT I MESTO GRADNJE/BUILDING NAME AND LOCATION:
PREDŠKOLSKA USTANOVA "DEČJA RADOST"
KINDERGARTEN "JOY OF CHILDREN"
K.P. br. 264/1 K.O. Babušnica

NAZIV CRTEŽA/DRAWING NAME:

PRESEK 1-1 2-2
SECTION 1-1 2-2

ODGOVORNI PROJEKTANT/SENIOR DESIGNER:
Mirjana Lazić dipl.inž.arh./MSc Arch.

BR. LICENCE/LICENCE NO.:
300 4540 03

PROJEKTANT/DESIGNER:

SARADNIK/ASSOCIATE:



RAZMERA/SCALE:
1:100

BR.PROJEKTA/PROJECT NO.:
DATUM/DATE:
01.2020

BROJ CRTEŽA/DRAWING NO:
04


BR. LISTA/SHEET NO.:

BR. REV./REV. NO.:
REV.0

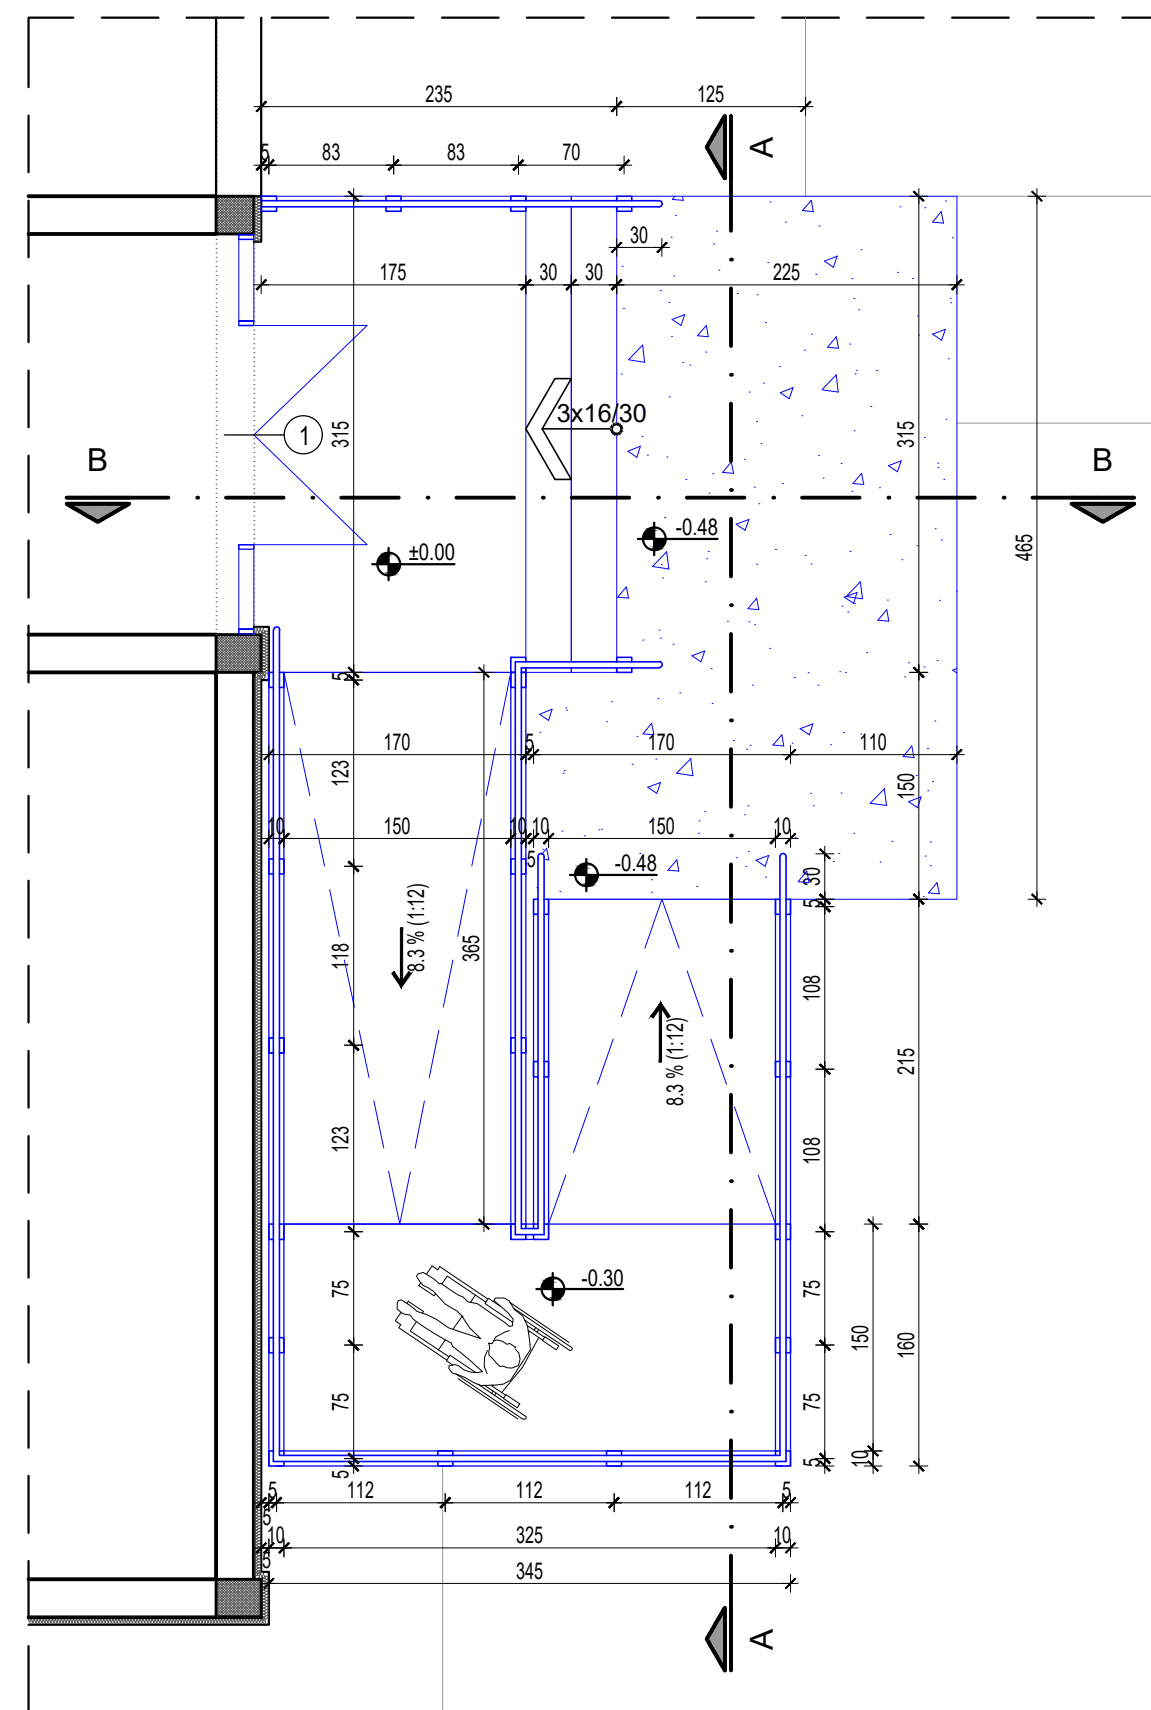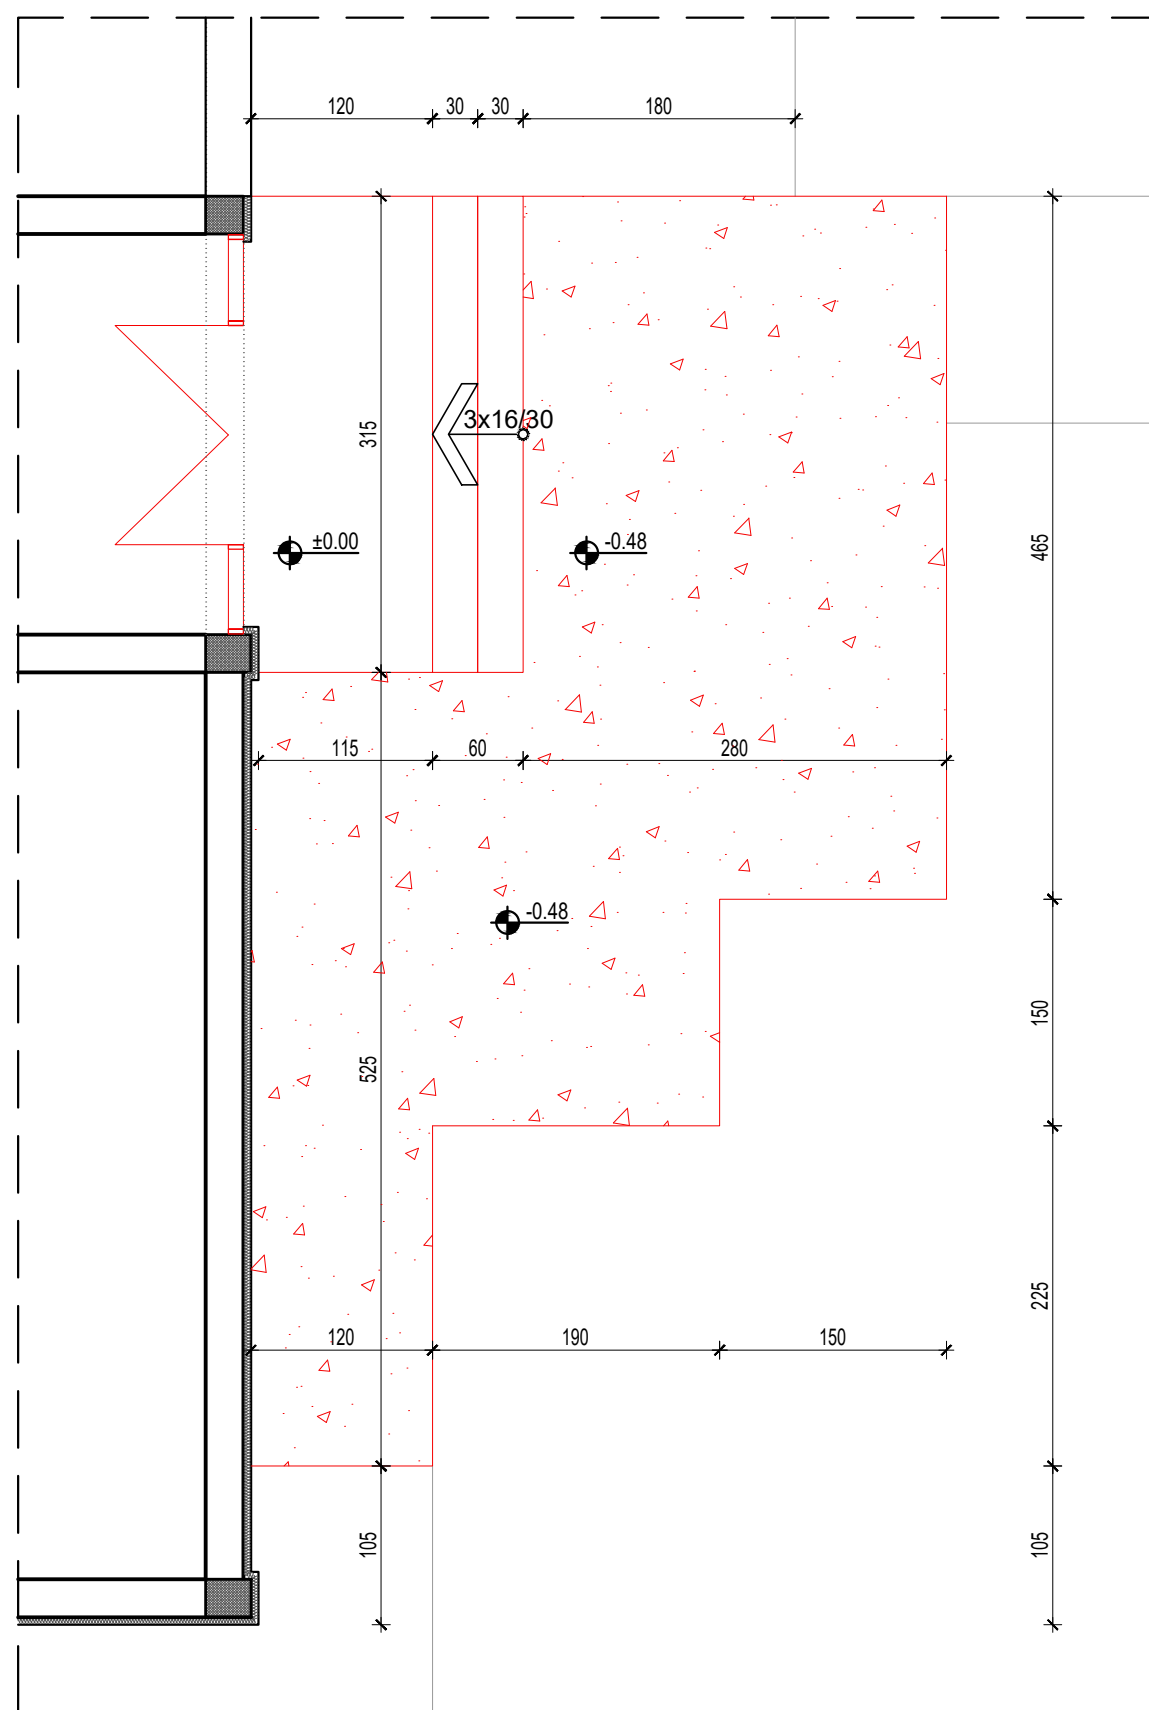


LEGENDA / LEGEND:

 rušenje / demolition
demontaža / disassembling


 trotoar za rušenje
pavement to be demolished

 novo / new


 nov trotoar
new pavement

			PROJEKAT/DESIGN: TENDERSKA DOKUMENTACIJA TENDER DOCUMENTATION INVESTITOR/INVESTOR:		
ODGOVORNI PROJEKTANT/SENIOR DESIGNER: Mirjana Lazić dipl.inž.arh./MSc Arch.		BR. LICENCE/LICENCE NO.: 300 4540 03	OBJEKAT I MESTO GRADNJE/BUILDING NAME AND LOCATION: PREDŠKOLSKA USTANOVA "DEČJA RADOST" KINDERGARTEN "JOY OF CHILDREN" K.P. br. 264/1 K.O. Babušnica		
PROJEKTANT/DESIGNER:					
PROJEKTANT/DESIGNER:			NAZIV CRTEŽA/DRAWING NAME: DETALJ D1 - ULAZNA RAMPA - OSNOVE DETAIL D1 - ENTRANCE RAMP - LAYOUT		
SARADNIK/ASSOCIATE:					
RAZMERA/SCALE: 1:50	BR.PROJEKTA/PROJECT NO.:	DATUM/DATE: 01.2020	BROJ CRTEŽA/DRAWING NO: 05	BR. LISTA/SHEET NO.: 1	BR. REV./REV. NO.: REV.0

PRESEK A-A
SECTION A-A

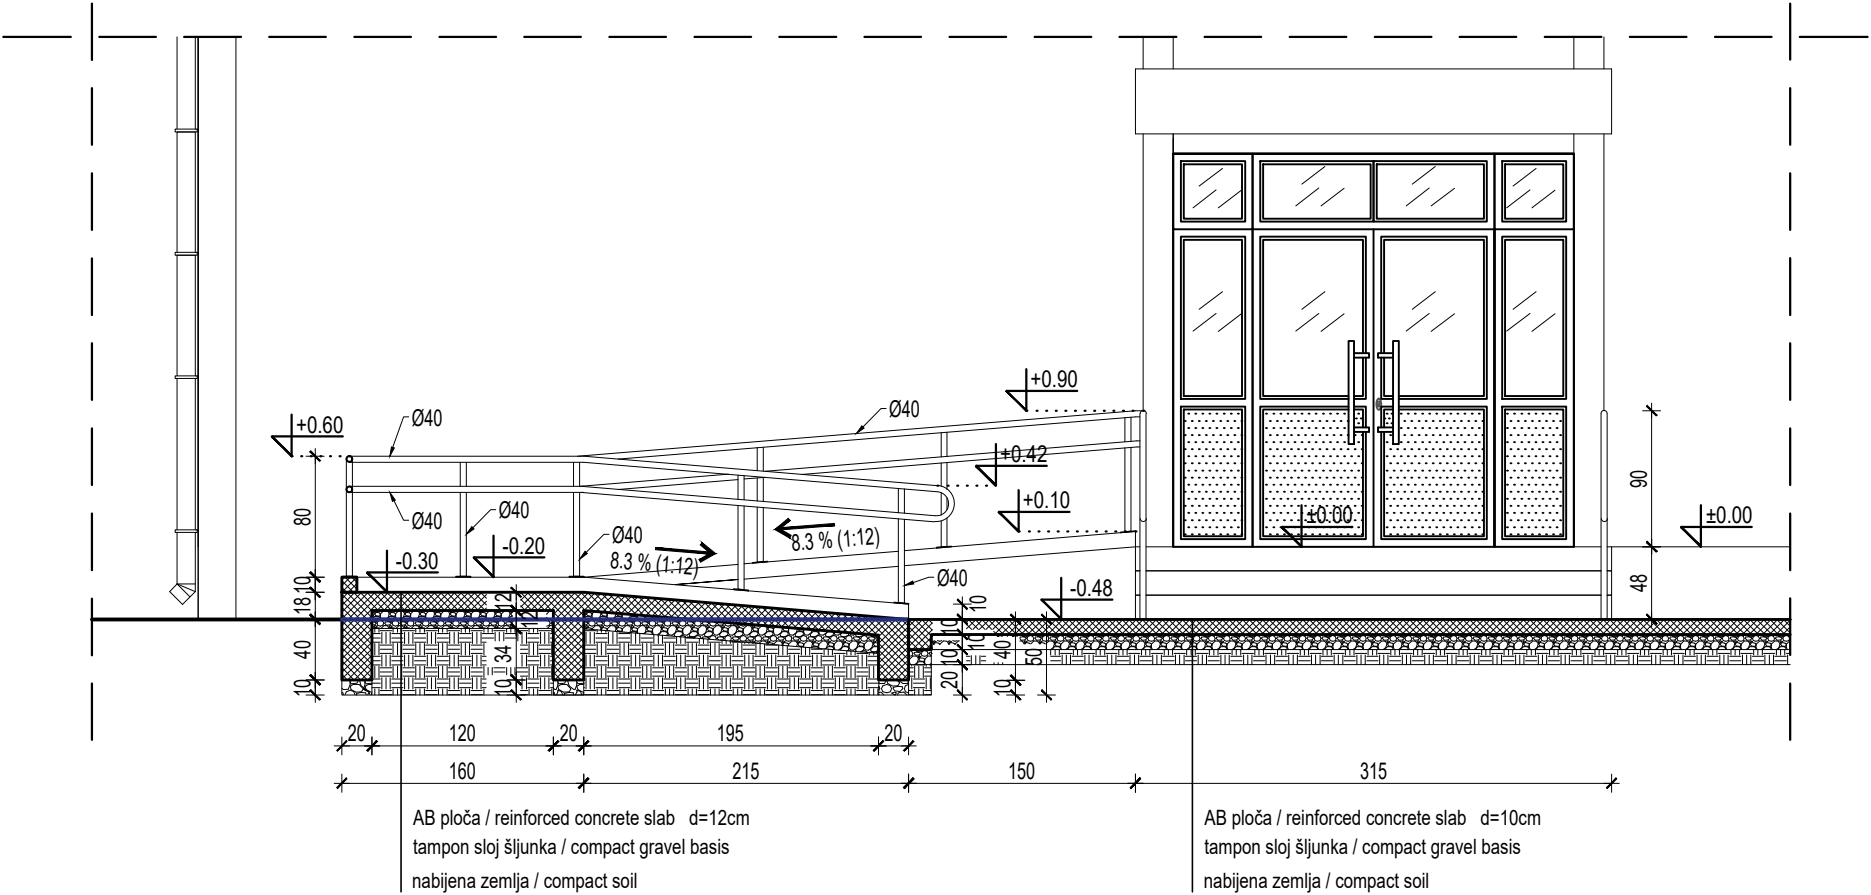

PRESEK B-B
SECTION B-B

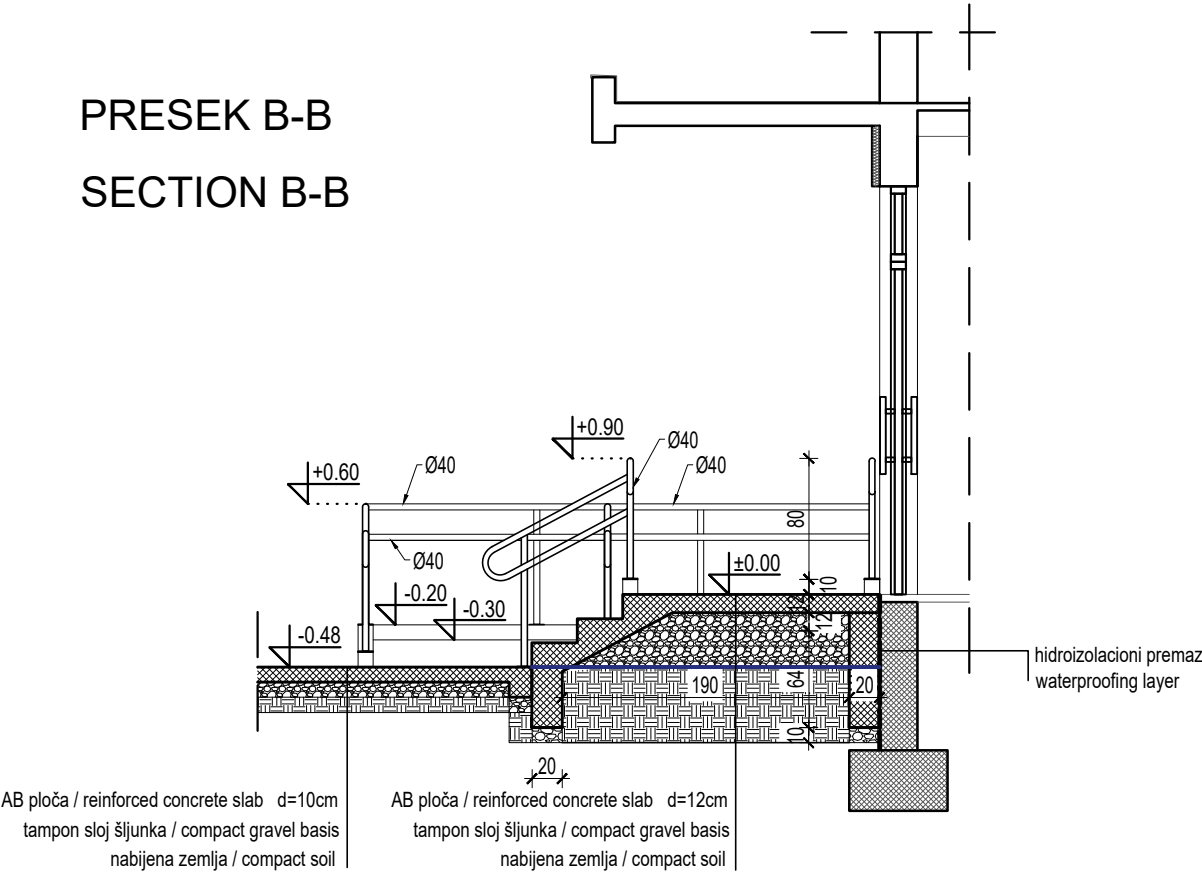

LEGENDA / LEGEND:

- armirani beton / reinforced concrete
- tampon sloj šljunka / compact gravel basis
- nabijena zemlja / compact soil
- postojeći teren / existing level line
- hidroizolacioni premaz / waterproofing layer

		PROJEKAT/DESIGN: TENDERSKA DOKUMENTACIJA TENDER DOCUMENTATION			
		INVESTITOR/INVESTOR:			
ODGOVORNI PROJEKTANT/SENIOR DESIGNER: Mirjana Lazić dipl.inž.arh./MSc Arch.		BR. LICENCE/LICENCE NO.: 300 4540 03	OBJEKAT I MESTO GRADNJE/BUILDING NAME AND LOCATION: PREDŠKOLSKA USTANOVA "DEČJA RADOST" KINDERGARTEN "JOY OF CHILDREN" K.P. br. 264/1 K.O. Babušnica		
PROJEKTANT/DESIGNER:			NAZIV CRTEŽA/DRAWING NAME: DETALJ D1 - ULAZNA RAMPA - PRESECI DETAIL D1 - ENTRANCE RAMP - SECTIONS		
SARADNIK/ASSOCIATE:					
RAZMERA/SCALE: 1:50	BR.PROJEKTA/PROJECT NO.:	DATUM/DATE: 01.2020	BROJ CRTEŽA/DRAWING NO.: 06	BR. LISTA/SHEET NO.:	BR. REV./REV. NO.: REV.0


-novu hidroinstalaciju -zamenu razvoda i sanitarija
/ new hydro instalation - replacement of pipes and sanitary
ware

[illegible]

– UKLANJANJE POSTOJEĆIH I NOVA
VRATAI / REMOVAL OF EXISTING AND
NEW DOORS


– UKLANJANJE POSTOJEĆEG
PREGRADNOG ZIDAI / REMOVAL OF
EXISTING PARTITION WALLS

– UKLANJANJE POSTOJEĆIH I NOVE
PODNE I ZIDNE OBLOGE / REMOVAL OF
EXISTING FLOOR AND WALL
COVERING AND NEW TILING

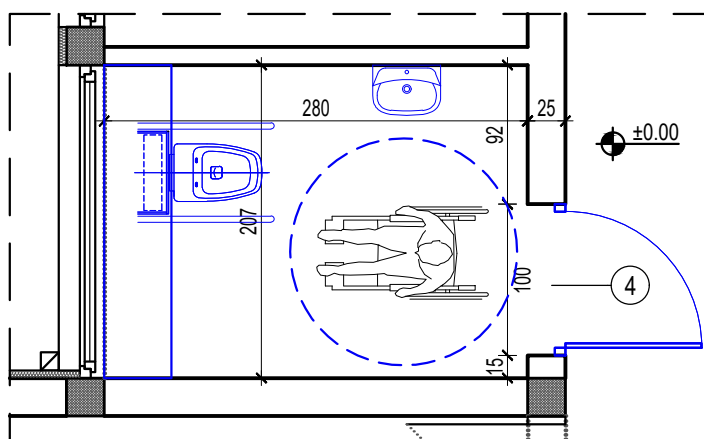


NOVOPROJEKTOVANO
NEWLY DESIGNED

LEGENDA / LEGEND:


 rušenje / demolition
demontaža / disassembling

 novo / new

			PROJEKAT/DESIGN:		
			TENDERSKA DOKUMENTACIJA		
			TENDER DOCUMENTATION		
			INVESTITOR/INVESTOR:		
ODGOVORNI PROJEKTANT/SENIOR DESIGNER:			BR. LICENCE/LICENCE NO.:	OBJEKAT I MESTO GRADNJE/BUILDING NAME AND LOCATION:	
Mirjana Lazić dipl.inž.arh./MSc Arch.			300 4540 03	PREDŠKOLSKA USTANOVA "DEČJA RADOST"	
PROJEKTANT/DESIGNER:				KINDERGARTEN "JOY OF CHILDREN"	
				K.P. br. 264/1 K.O. Babušnica	
PROJEKTANT/DESIGNER:				NAZIV CRTEŽA/DRAWING NAME:	
				DETALJ D2 -TOALET	
SARADNIK/ASSOCIATE:				DETAIL D2 - TOILET	
RAZMERA/SCALE:	BR.PROJEKTA/PROJECT NO.:	DATUM/DATE:	BR. CRTEŽA/DRAWING NO:	BR. LISTA/SHEET NO.:	BR. REV./REV. NO.:
1:50		01.2020	07		REV.0

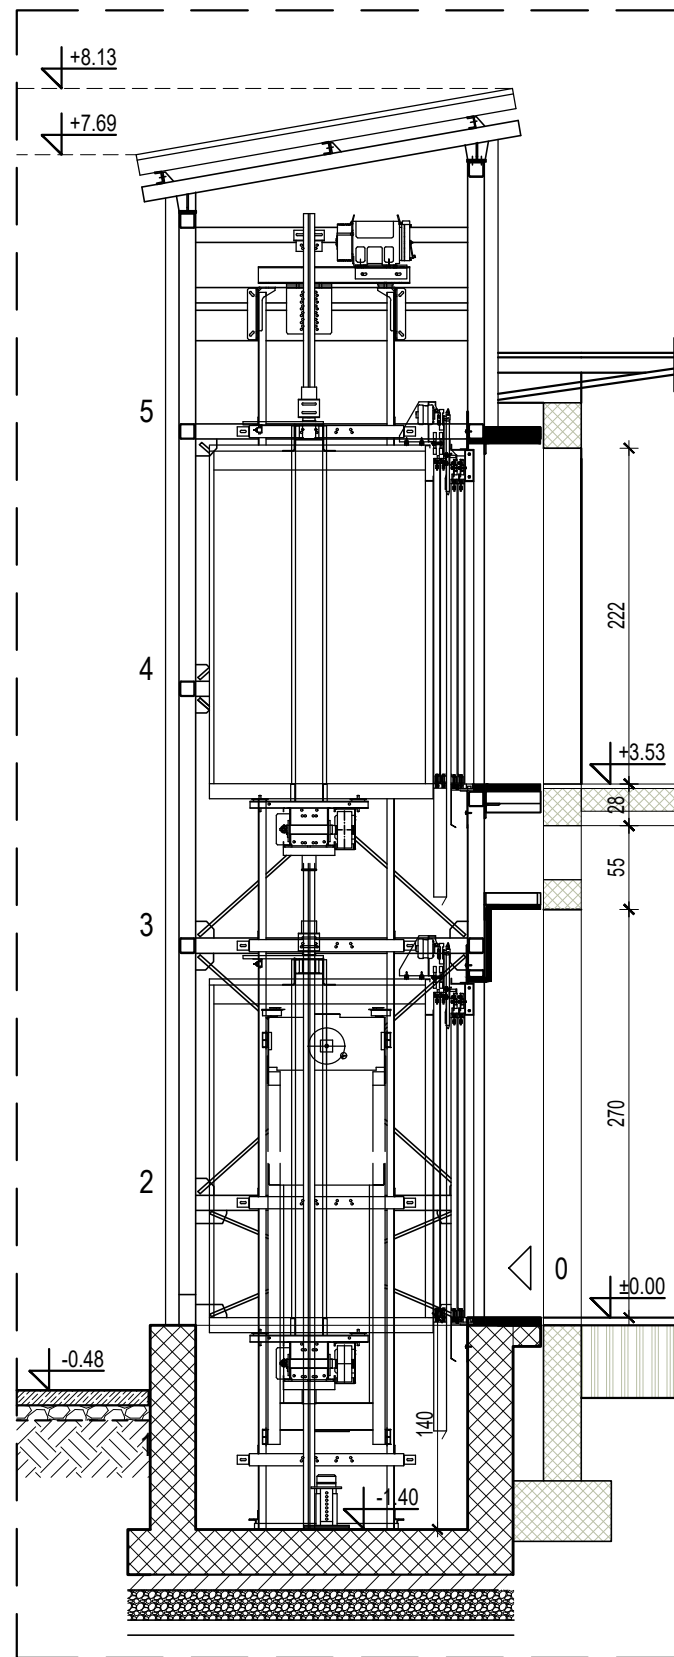

PRESEK A-A
SECTION A-A

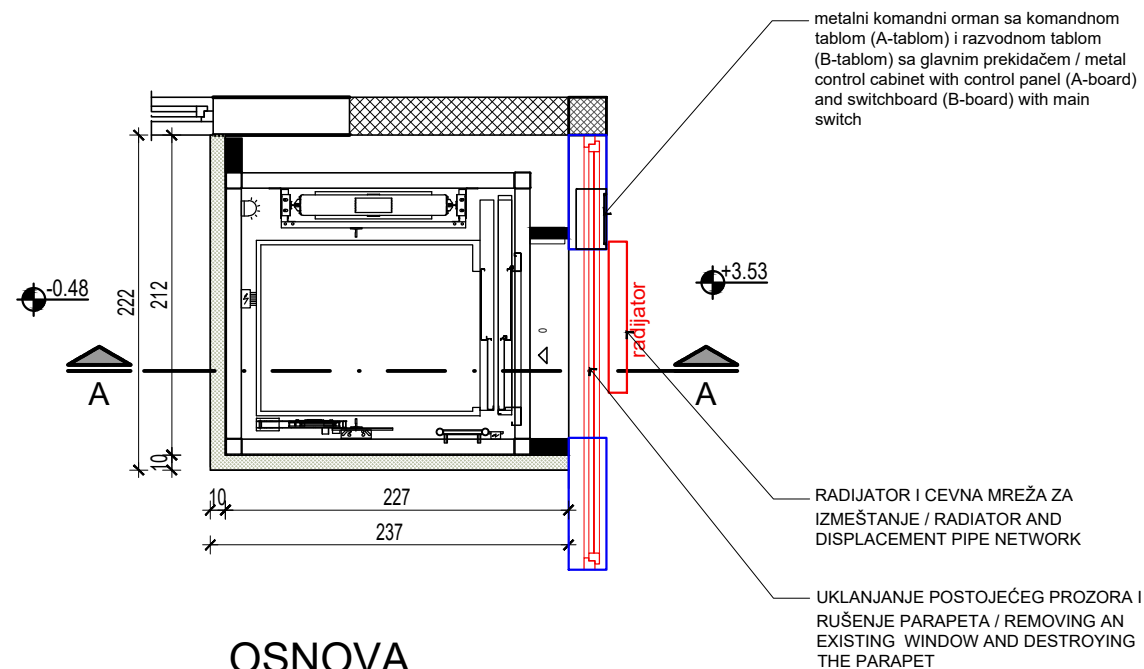

OSNOVA
LAYOUT

- LEGENDA / LEGEND:
- rušenje / demolition
demontaža / disassembling
 - ново / new

ODGOVORNI PROJEKTANT/SENIOR DESIGNER: Mirjana Lazić dipl.inž.arh./MSc Arch.		BR. LICENCE/LICENCE NO.: 300 4540 03		PROJEKAT/DESIGN: TENDERSKA DOKUMENTACIJA TENDER DOCUMENTATION	
				INVESTITOR/INVESTOR:	
PROJEKTANT/DESIGNER:		PROJEKTANT/DESIGNER:		OBJEKAT I MESTO GRADNJE/BUILDING NAME AND LOCATION: PREDŠKOLSKA USTANOVA "DEČJA RADOST" KINDERGARTEN "JOY OF CHILDREN" K.P. br. 264/1 K.O. Babušnica	
SARADNIK/ASSOCIATE:		SARADNIK/ASSOCIATE:		NAZIV CRTEŽA/DRAWING NAME: DETALJ D3 - LIFT DETAIL D3 - ELEVATOR	
RAZMERA/SCALE: 1:50	BR.PROJEKTA/PROJECT NO.:	DATUM/DATE: 01.2020	BROJ CRTEŽA/DRAWING NO.: 08	BR. LISTA/SHEET NO.:	BR. REV./REV. NO.: REV.0