


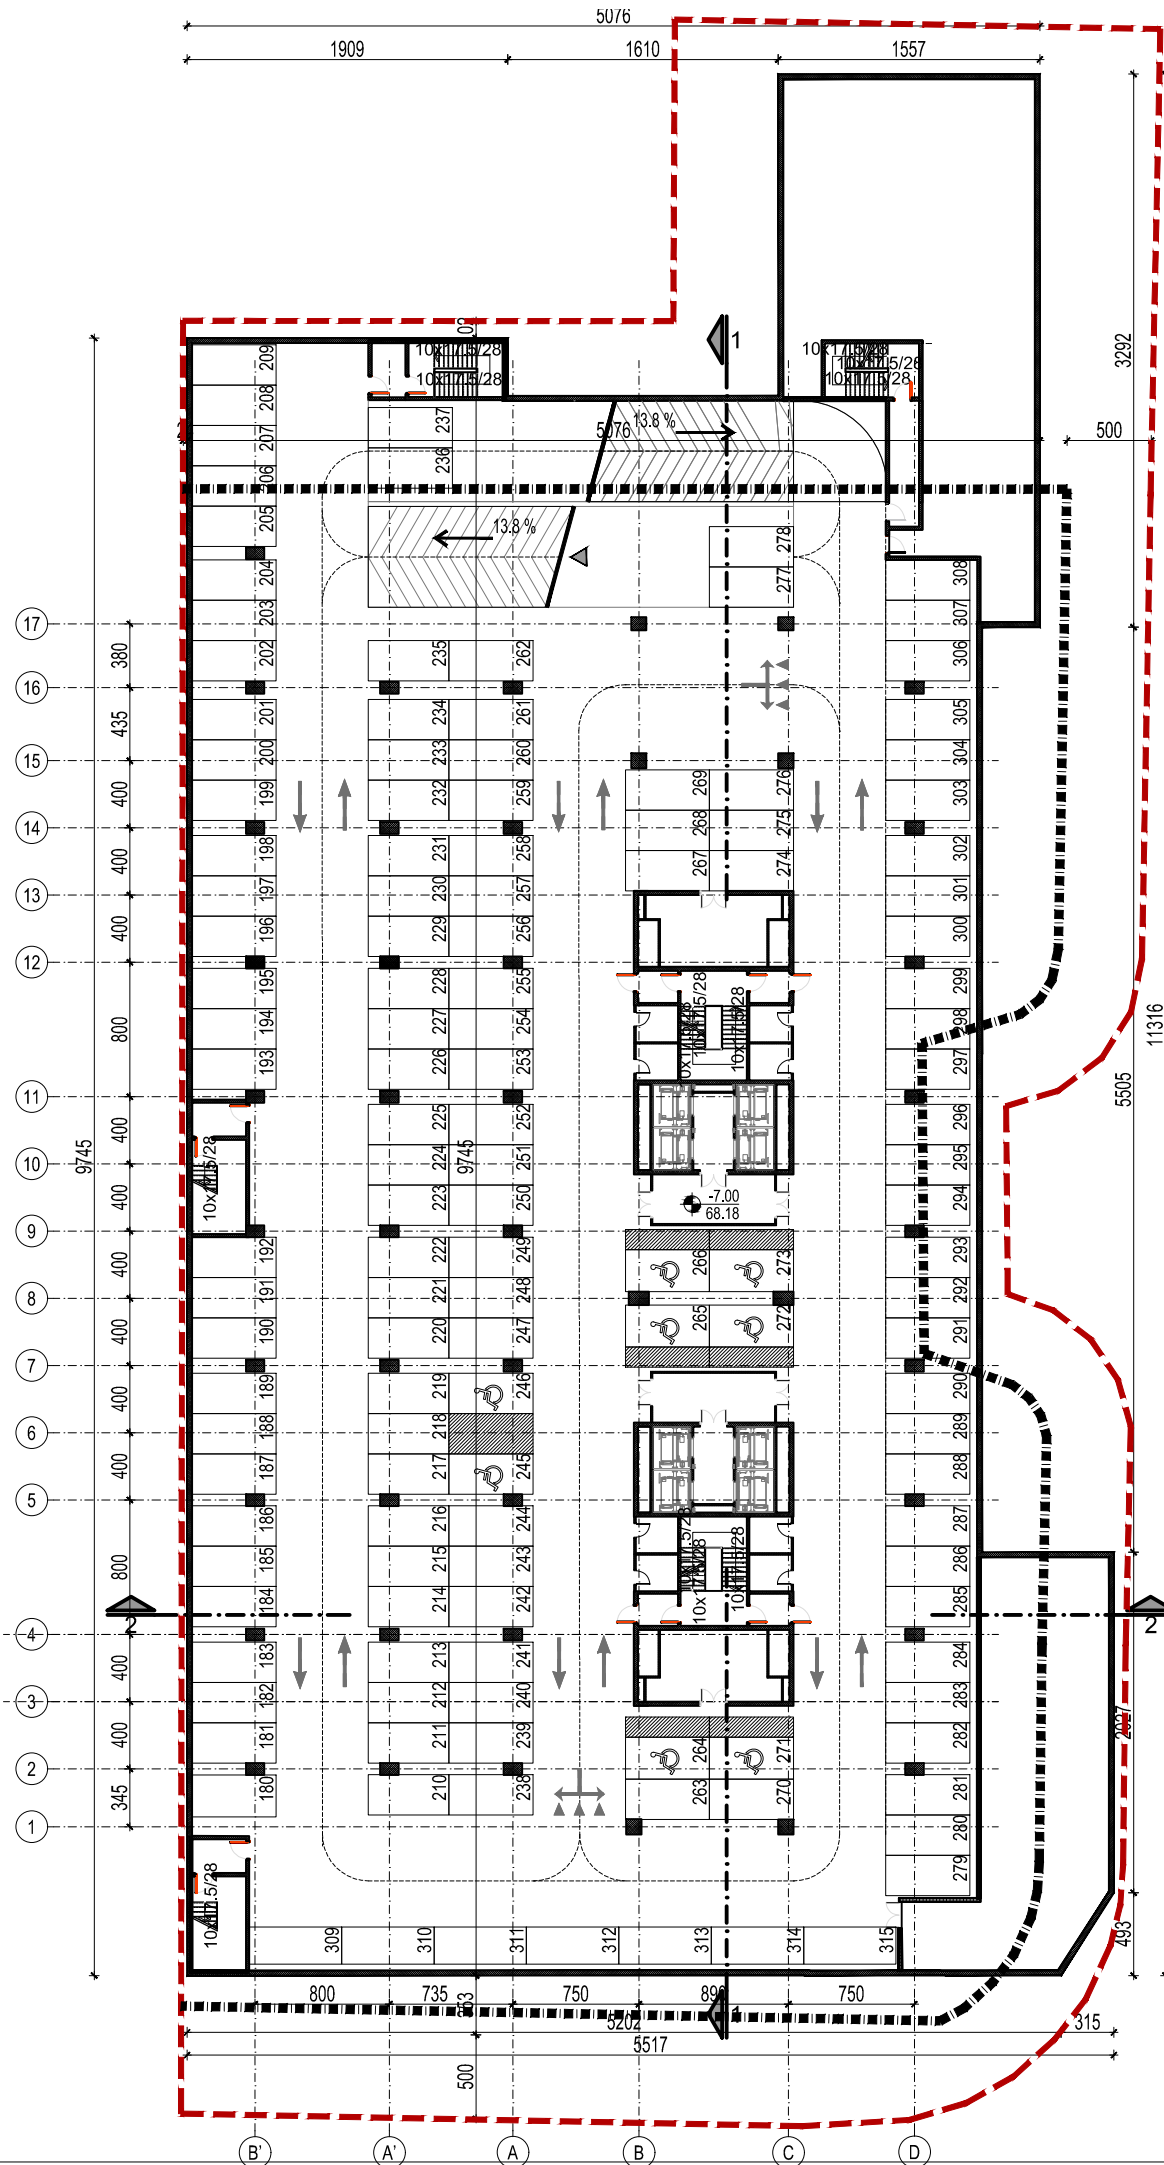




IDR - IDEJNO REŠENJE
KOMPLEKS VISOKIH POSLOVNIH OBJEKATA
Slobodnostojeći objekt - 2Po+P+14(15)



OZNAKE U PROJEKTU:

-
- — — — — LINIJA PODZEMNIH ETAŽA
 - - - - - GRANICA PARCELE
 - - - - - GRAĐEVINSKE LINIJE OBJEKTA
 — · — · — · — · — LINIJA PRESEKA
 ⦿ VISINSKA KOTA

LEGENDA MATERIJALA

-  ARMIRANI BETON
 PUNA OPEKA
 HIDROIZOLACIJA
 PEŠAČKI ULAZ U OBJEKT
 KOLSKI ULAZ U OBJEKT

<p align="center">OBJEKAT 1000/1</p> <p align="center">PODZEMNA GARAŽA - NIVO -2</p>	
BRUTO POVRŠINA	5050.10
BROJ PARKING MESTA	136 (128+8)

$$\pm 0.00 \equiv 75.18$$


OBRADJIVAC	EV.BROJ IDR-01-08/19
------------	-------------------------

urbanistiq

URBANISTIQ d.o.o. ul.Pere Velimirovica br. 50 Rakovica, 11090 Beograd	STAMPA
	REV.BR.

OBJEKTAT	Kompleks objekata
TIP	Slobodnostojeći objekti 2Po+P+(14)15

LOKACIJA	ul.Omladinskih brirada 88-90, Beograd KP 6805/3 KO Novi Beograd
----------	--

KLIJENT	AIRPORT CITY d.o.o. Omladinskih brigada br.88-90, Beograd, Novi Beograd, Srbija
---------	--

PRILOG
Objekat 01 - Osnova garaže -2

ODGOVORNI PROJEKTANT Vesna Ćurić, dipl.inž.arh.	PARAF
--	-------

PROJEKTANTI / SARADNICI Nenad Kitanović, dipl.inž.arh. Dragan Djerković, d.i.e. Milomir Jelić, d.i.m. Radoica Stefanović, d.i.g.	PARAF
--	-------

FAZA IDR	RAZMERA R1:450	BR.LISTA 03

