



IDR - IDEJNO REŠENJE
KOMPLEKS VISOKIH POSLOVNIH OBJEKATA
Slobodnostojeći objekt - 2Po+P+14(15)

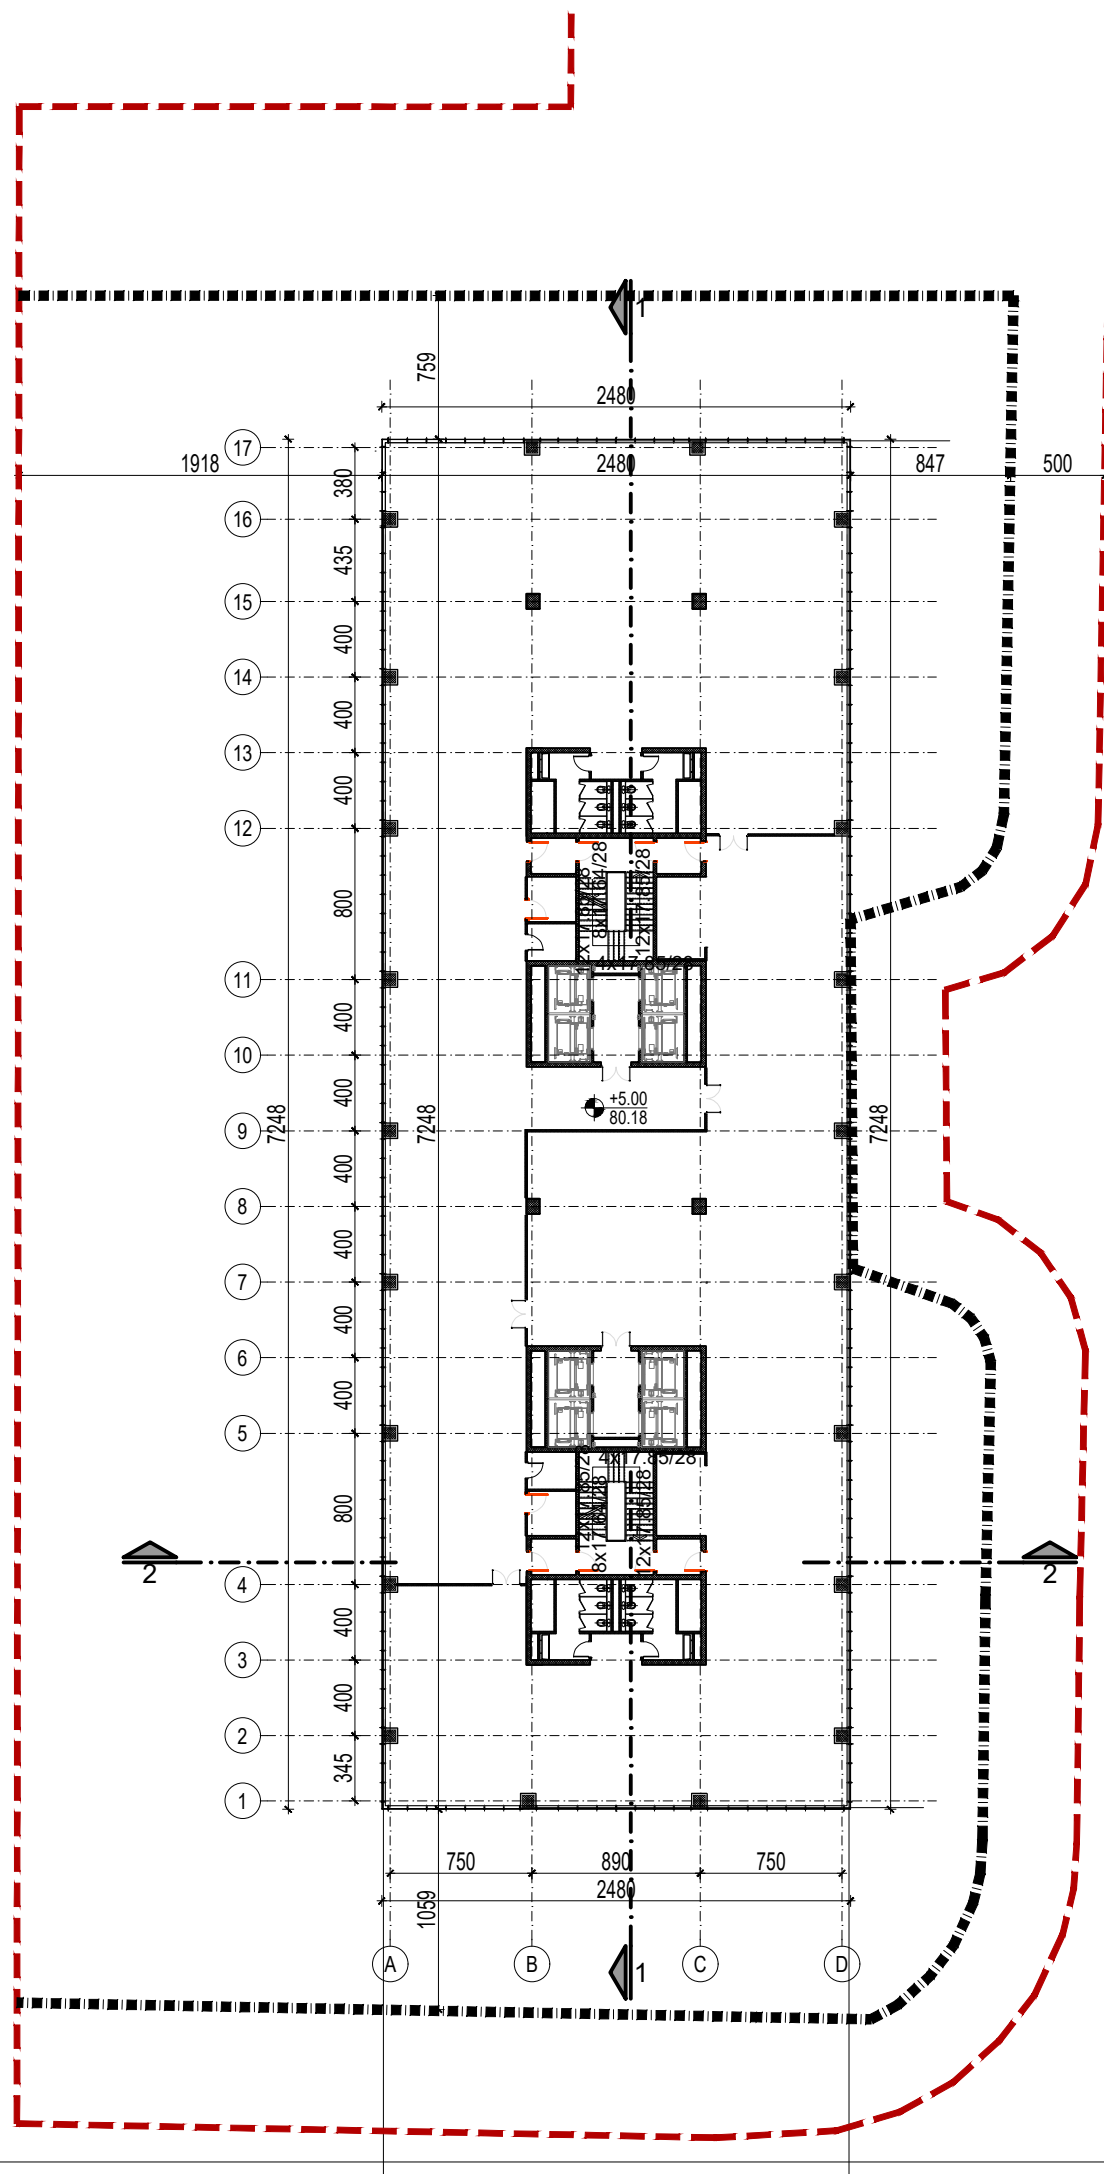

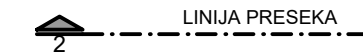


OZNAKE U PROJEKTU:

- — — LINIJA PODZEMNIH ETAŽA
 ■■■■ GRANICA PARCELE
 ■■■■ GRAĐEVINSKE LINIJE OBJEKTA



 $\frac{\pm 0.00}{110.00}$ VISINSKA KOTA

LEGENDA MATERIJALA

-  ARMIRANI BETON
 PUNA OPEKA
 HIDROIZOLACIJA

OBJEKAT 1000/1	
I SPRAT	
BRUTO POVRŠINA	1793.54

$\pm 0.00 \equiv 75.18$

OBRADJIVAC  URBANISTIQ d.o.o. ul.Pere Velimirovica br. 50 Rakovica, 11090, Beograd PIB: 109613496 delatnost: 7111		EV.BROJ IDR-01-08/19	
		DATUM Avg 2019	
		STAMPA	
		REV.BR.	
OBJEKAT Kompleks objekata TIP Slobodnostojeći objekti 2Po+P+(14)15			
LOKACIJA ul.Omladinskih brirada 88-90, Beograd, KP 6805/3 KO Novi Beograd			
KLIJENT AIRPORT CITY d.o.o. Omladinskih brigada br.88-90, Beograd,Novi Beograd, Srbija			
PRILOG Objekat 01 - Osnova I sprata			
ODGOVORNI PROJEKTANT Vesna Ćurić, dipl.inž.arh.		PARAF	
PROJEKTANTI / SARADNICI Nenad Kitanović, dipl.inž.arh. Dragan Djerković, d.i.e. Milomir Jelić, d.i.m. Radoica Stefanović, d.i.g.		PARAF	
FAZA IDR	RAZMERA R1:400	BR.LISTA 06	