


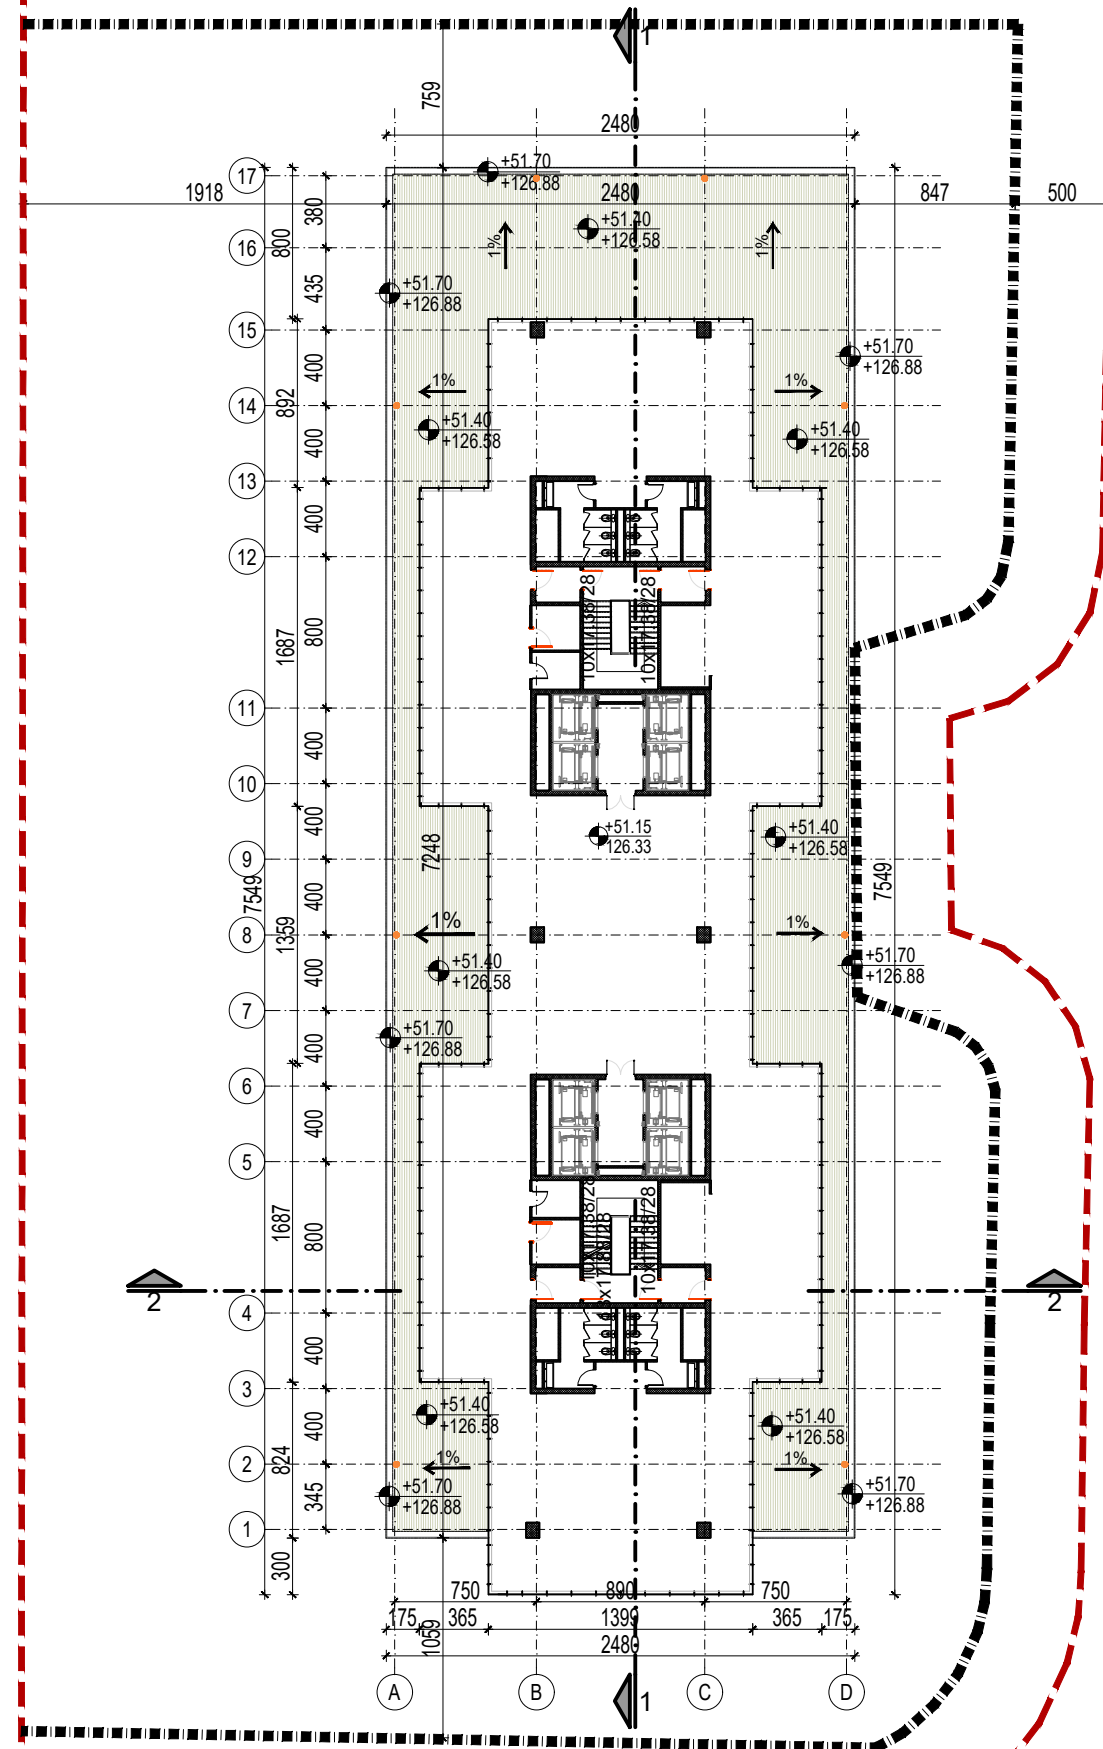



IDR - IDEJNO REŠENJE
KOMPLEKS VISOKIH POSLOVNIH OBJEKATA
Slobodnostojeći objektat - 2Po+P+14(15)



OZNAKE U PROJEKTU:


- 
 LINIJA PODZEMNIH ETAŽA
 GRANICA PARCELE
 GRAĐEVINSKE LINIJE OBJEKTA
 LINIJA PRESEKA
 2
 VISINSKA KOTA
 ±0.00
 110.00

LEGENDA MATERIJALA

-  ARMIRANI BETON
 PUNA OPEKA
 HIDROIZOLACIJA

OBJEKAT 1000/1	
XIII SPRAT	
BRUTO POVRŠINA	1187.17
TERASA	648.62

$$\pm 0.00 \equiv 75.18$$

OBRADJIVAC 		EV.BROJ IDR-01-08/19	
URBANISTIQ d.o.o. ul.Pere Velimirovica br. 50 Rakovica, 11090, Beograd PIB: 109613496 delatnost: 7111		DATUM Avg 2019	
		STAMPA	
		REV.BR.	
OBJEKAT TIP		Kompleks objekata Slobodnostojeći objekti 2Po+P+(14)15	
LOKACIJA		ul.Omladinskih brirada 88-90, Beograd, KP 6805/3 KO Novi Beograd	
KLIJENT		AIRPORT CITY d.o.o. Omladinskih brigada br.88-90, Beograd,Novi Beograd, Srbija	
PRILOG Objekat 01-Osnova XIII sprata			
ODGOVORNI PROJEKTANT Vesna Čurić, dipl.inž.arh.		PARAF	
PROJEKTANTI / SARADNICI Nenad Kitanović, dipl.inž.arh. Dragan Djerković, d.i.e. Milomir Jelić, d.i.m. Radoica Stefanović, d.i.g.		PARAF	
FAZA IDR	RAZMERA R1:400	BR.LISTA 09	

