



IDR - IDEJNO REŠENJE  
**KOMPLEKS VISOKIH POSLOVNIH OBJEKATA**  
*Slobodnostojeći objekt - 2Po+P+14(15)*

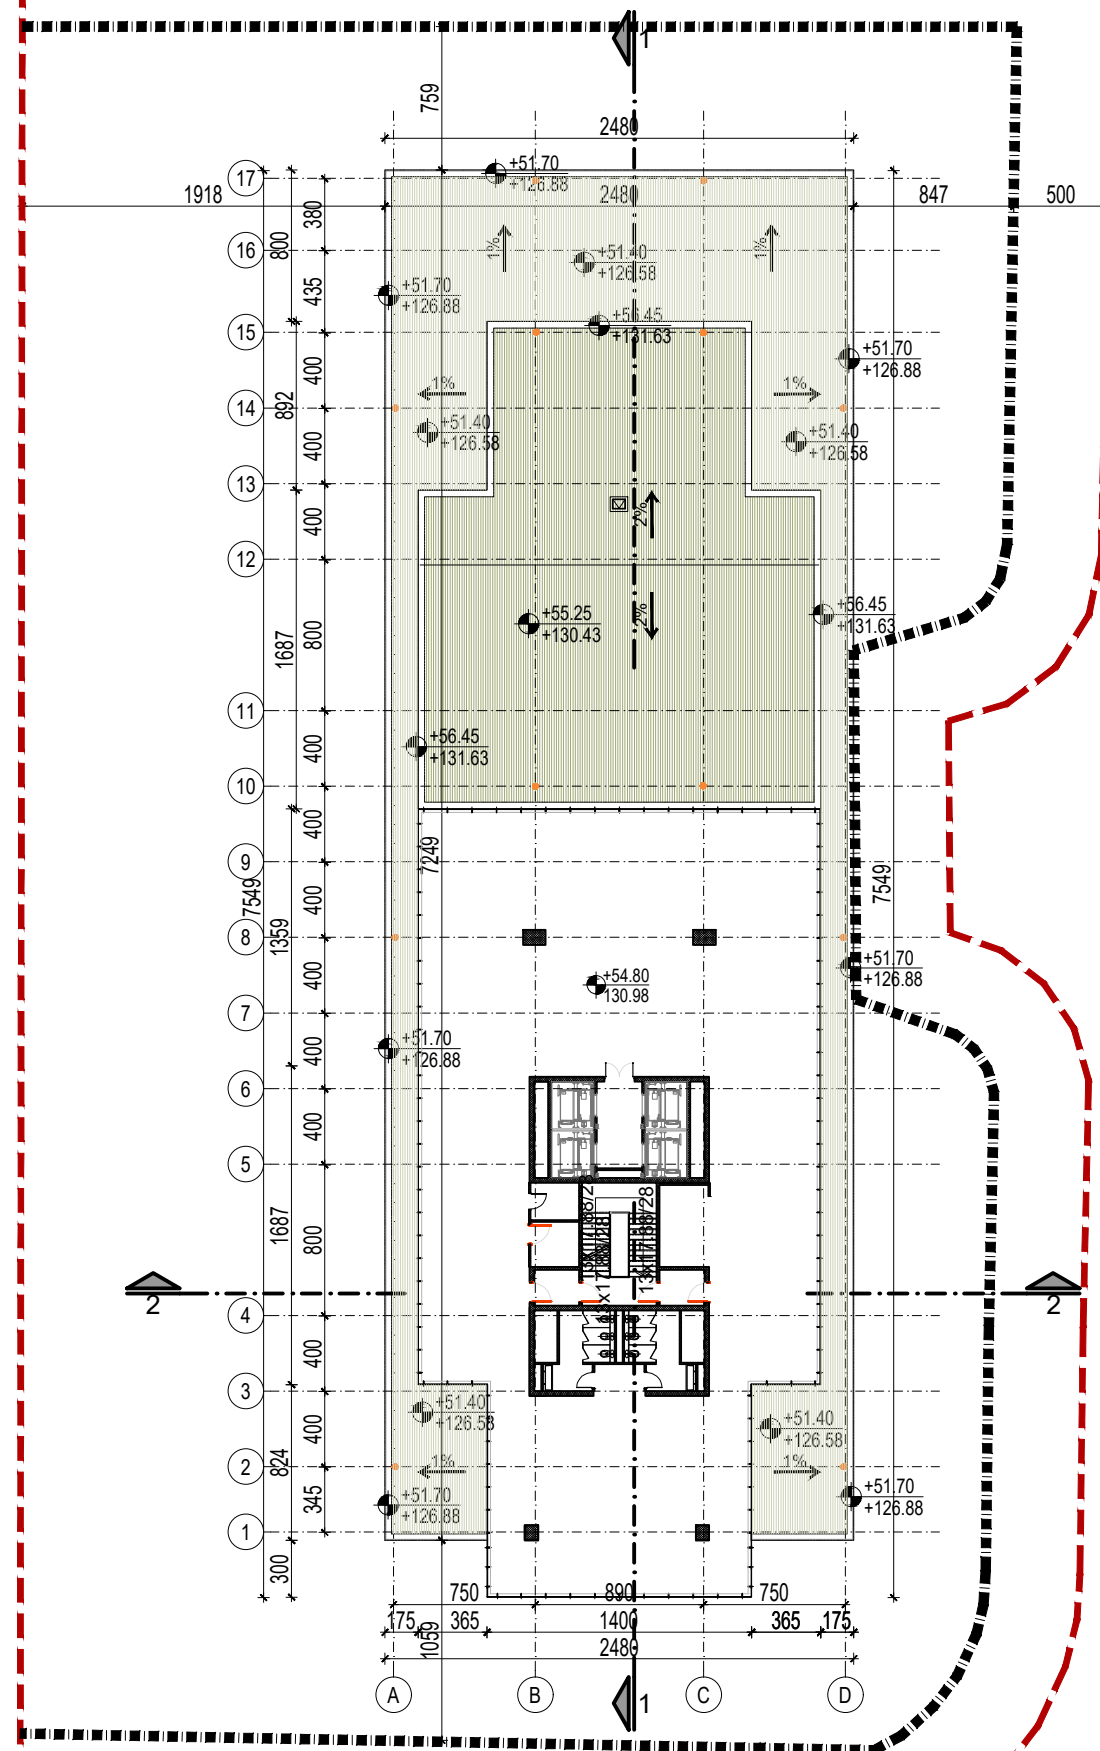

OZNAKE U PROJEKTU:

- 
 LINIJA PODZEMNIH ETAŽA  
 GRANICA PARCELE  
 GRAĐEVINSKE LINIJE OBJEKTA  
 LINIJA PRESEKA  
 2  
 VISINSKA KOTA  
 ±0.00  
 110.00

## LEGENDA MATERIJALA

-  ARMIRANI BETON  
 PUNA OPEKA  
 HIDROIZOLACIJA  
 IZLAZ NA KROV

OBJEKT 1000/1	
XIV SPRAT	
BRUTO POVRŠINA	802.18
TERASA	484.18

$$\pm 0.00 \equiv 75.18$$

OBRADJIVAC 		EV.BROJ IDR-01-08/19	
URBANISTIQ d.o.o. ul.Pere Velimirovica br. 50 Rakovica, 11090, Beograd PIB: <b>109613496</b> delatnost: <b>7111</b>		DATUM Avg 2019	
		STAMPA	
		REV.BR.	
OBJEKAT TIP		Kompleks objekata Slobodnostojeći objekti 2Po+P+(14)15	
LOKACIJA		ul.Omladinskih brirada 88-90, Beograd, KP 6805/3 KO Novi Beograd	
KLIJENT		<b>AIRPORT CITY d.o.o.</b> Omladinskih brigada br.88-90, Beograd,Novi Beograd, Srbija	
PRILOG <b>Objekat 01-Osnova XIV sprata</b>			
ODGOVORNI PROJEKTANT Vesna Čurić, dipl.inž.arh.		PARAF	
PROJEKTANTI / SARADNICI Nenad Kitanović, dipl.inž.arh. Dragan Djerković, d.i.e. Milomir Jelić, d.i.m. Radoica Stefanović, d.i.g.		PARAF	
FAZA <b>IDR</b>	RAZMERA <b>R1:400</b>	BR.LISTA <b>10</b>	

