


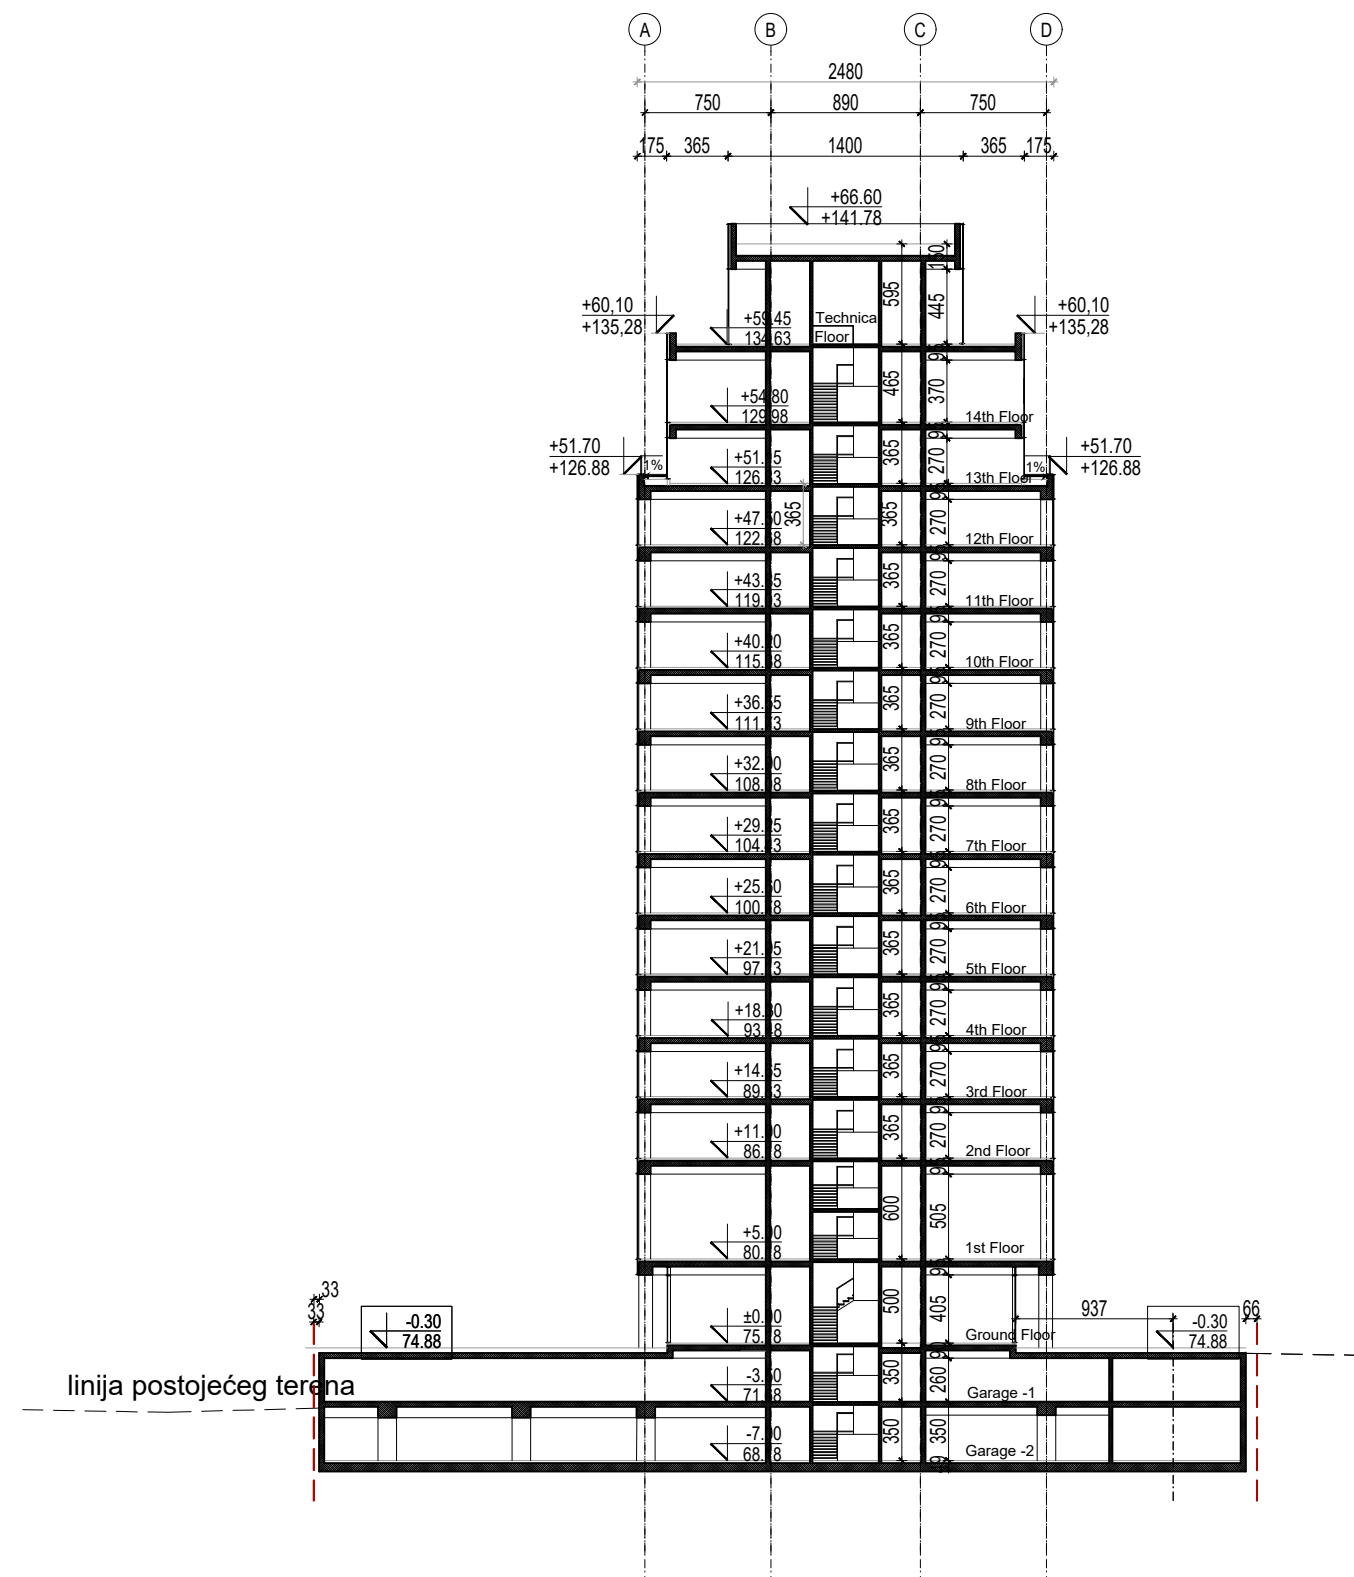




IDR - IDEJNO REŠENJE  
**KOMPLEKS VISOKIH POSLOVNIH OBJEKATA**  
*Slobodnostojeći objekt - 2Po+P+14(15)*



OZNAKE U PROJEKTU:

- 
 LINIJA POSTOJEĆEG TERENA  
 GRANICA PARCELE  
 GRAĐEVINSKE LINIJE OBJEKTA  
 LINIJA PRESEKA
- 
 VISINSKA KOTA  
 NULTA

## LEGENDA MATERIJALA

-  ARMIRANI BETON  
 PUNA OPEKA  
 HIDROIZOLACIJA

OBJEKAT 1000/ 1  
PRESEK 2

$$\pm 0.00 \equiv 75.18$$

<div>OBRADJIVAC</div> <div></div> <div>URBANISTIQ d.o.o. ul.Pere Velimirovica br. 50 Rakovica, 11090, Beograd PIB:<b>109613496</b> delatnost: <b>7111</b></div>		<div>EV.BROJ</div> <div>01-08/19</div> <div>DATUM</div> <div>Avg 2019</div> <div>STAMPA</div> <div>REV.BR.</div>
<div>OBJEKAT</div> <div>Kompleks objekata Slobodnostojeći objekti 2Po+P+(14)15</div>		
<div>LOKACIJA</div> <div>ul.Omladinskih brirada 88-90, Beograd, KP 6805/3 KO Novi Beograd</div>		
<div>KLIJENT</div> <div><b>AIRPORT CITY d.o.o.</b> Omladinskih brigada br.88-90, Beograd,Novi Beograd, Srbija</div>		
<div>PRILOG</div> <div>Objekat 01 - Presek 2</div>		
<div>ODGOVORNI PROJEKTANT</div> <div>Vesna Čurić, dipl.inž.arh.</div>		<div>PARAF</div>
<div>PROJEKTANTI / SARADNICI</div> <div>Nenad Kitanović, dipl.inž.arh. Dragan Djerковиć, d.i.e. Milomir Jelić, d.i.m. Radoica Stefanović, d.i.g.</div>		<div>PARAF</div>
<div>FAZA</div> <div>IDR</div>	<div>RAZMERA</div> <div>R1:450</div>	<div>BR.LISTA</div> <div>34</div>