


IDR - IDEJNO REŠENJE
KOMPLEKS VISOKIH POSLOVNIH OBJEKATA
Slobodnostoječi objekt - 2Po+P+14(15)

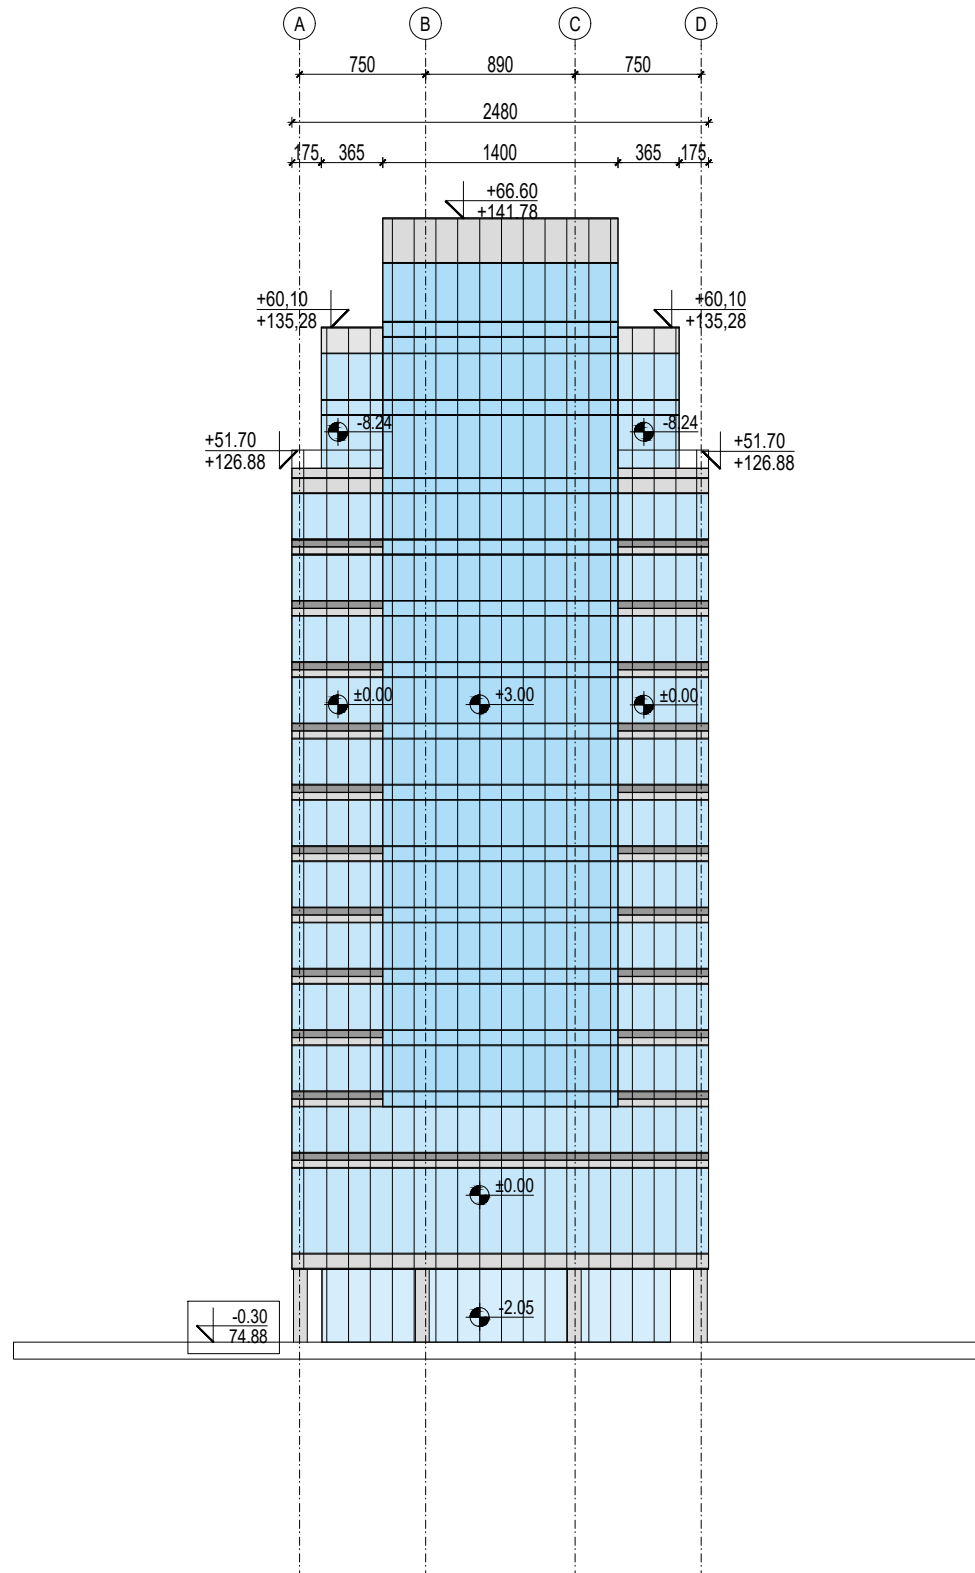

OZNAKE U PROJEKTU:

 $\frac{\pm 0.00}{110.00}$
 VISINSKA KOTA


PT. KOTA KARYA

OBJEKT 1000/ 1
IZGLED- ISTOK

$$\pm 0.00 \equiv 75.18$$

OBRADJIVAC		EV.BROJ 01-08/19	
 <p>URBANISTIQ d.o.o. ul.Pere Velimirovica br. 50 Rakovica, 11090, Beograd PIB:109613496 delatnost: 7111</p>		DATUM Avg 2019	
		STAMPA	
		REV.BR.	
OBJEKT	Kompleks objekata		
TIP	Slobodnostojeći objekti		
	2Po+P+(14)15		
LOKACIJA	ul.Omladinskih brirada 88-90, Beograd, KP 6805/3 KO Novi Beograd		
KLIJENT	AIRPORT CITY d.o.o. Omladinskih brigada br.88-90, Beograd,Novi Beograd, Srbija		
PRILOG Objekat 1000/1 - Izgled Istok			
ODGOVORNI PROJEKTANT Vesna Čurić, dipl.inž.arh.		PARAF	
PROJEKTANTI / SARADNICI Nenad Kitanović, dipl.inž.arh. Dragan Djerковиć, d.i.e. Milomir Jelić, d.i.m. Radoica Stefanović, d.i.g.		PARAF	
FAZA IDR	RAZMERA R1:450	BR.LISTA 38	