


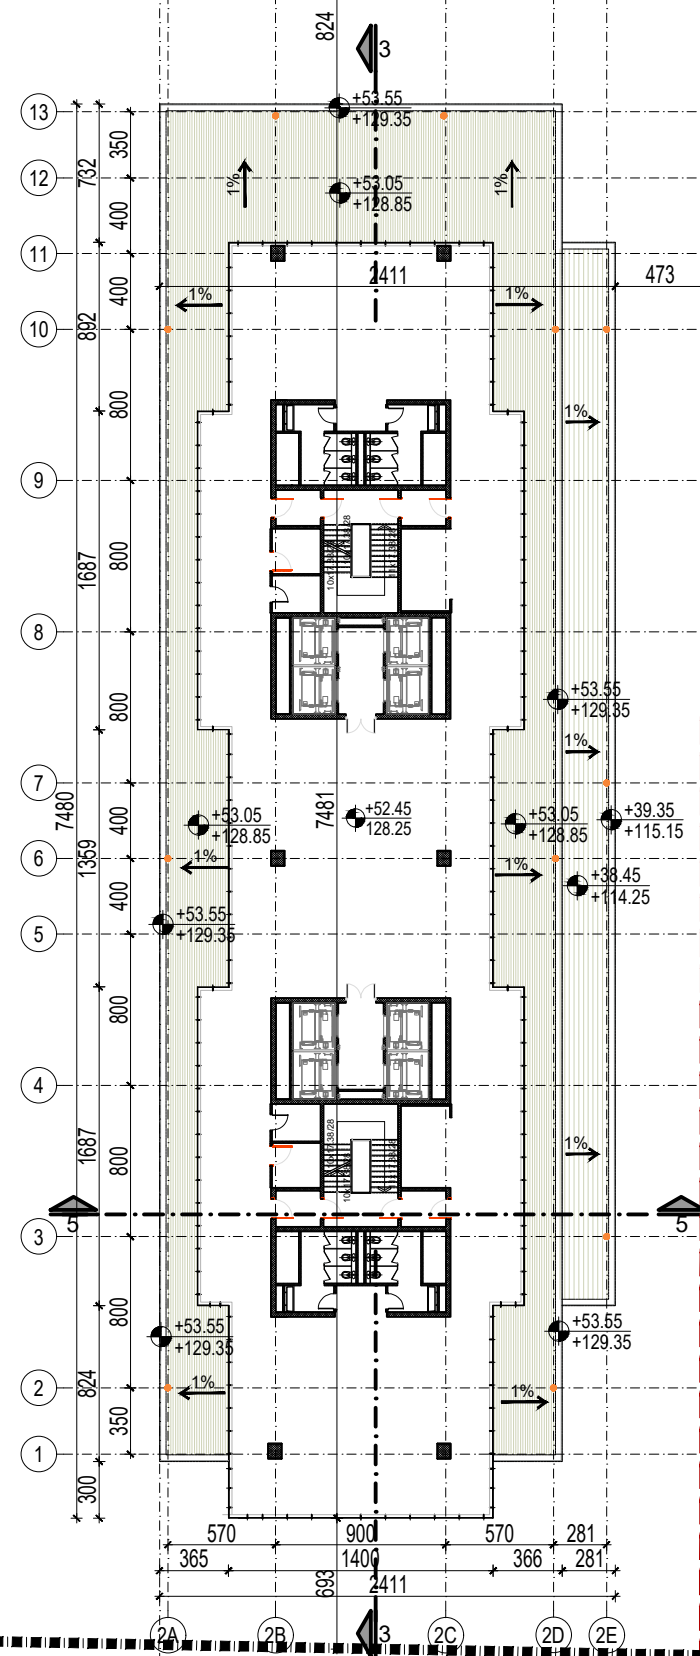



IDR - IDEJNO REŠENJE  
**KOMPLEKS VISOKIH POSLOVNIH OBJEKATA**  
*Slobodnostojeći objektat - 2Po+P+14(15)*






OZNAKE U PROJEKTU:

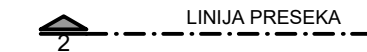- — — LINIJA PODZEMNIH ETAŽA  
 GRANICA PARCELE  
 GRAĐEVINSKE LINIJE OBJEKTA




 $\frac{\pm 0.00}{110.00}$

## LEGENDA MATERIJALA

-  ARMIRANI BETON  
 PUNA OPEKA  
 HIDROIZOLACIJA

OBJEKT 1000/2	
XIV SPRAT	
BRUTO POVRŠINA	1002.06
TERASA	514.88

$$\pm 0.00 \equiv 75.80$$

OBRADJIVAC 		EV.BROJ 01-08/19	
URBANISTIQ d.o.o. ul.Pere Velimirovica br. 50 Rakovica, 11090, Beograd PIB:109613496 delatnost: 7111		DATUM Avg 2019	
		STAMPA	
		REV.BR.	
OBJEKAT Kompleks objekata TIP Slobodnostojeći objekti 2Po+P+(14)15			
LOKACIJA ul.Omladinskih brirada 88-90, Beograd, KP 6805/3 KO Novi Beograd			
KLIJENT <b>AIRPORT CITY d.o.o.</b> Omladinskih brigada br.88-90, Beograd,Novi Beograd, Srbija			
PRILOG <b>Objekat 02-Osnova XIV sprata</b>			
ODGOVORNI PROJEKTANT Vesna Čurić, dipl.inž.arh.		PARAF	
PROJEKTANTI / SARADNICI Nenad Kitanović, dipl.inž.arh. Dragan Djerković, d.i.e. Milomir Jelić, d.i.m. Radoica Stefanović, d.i.g.		PARAF	
FAZA <b>IDR</b>	RAZMERA <b>R1:400</b>	BR.LISTA <b>20</b>	

