


IDR - IDEJNO REŠENJE

KOMPLEKS VISOKIH POSLOVNIH OBJEKATA

Slobodnostojeći objekat - 2Po+P+14(15)

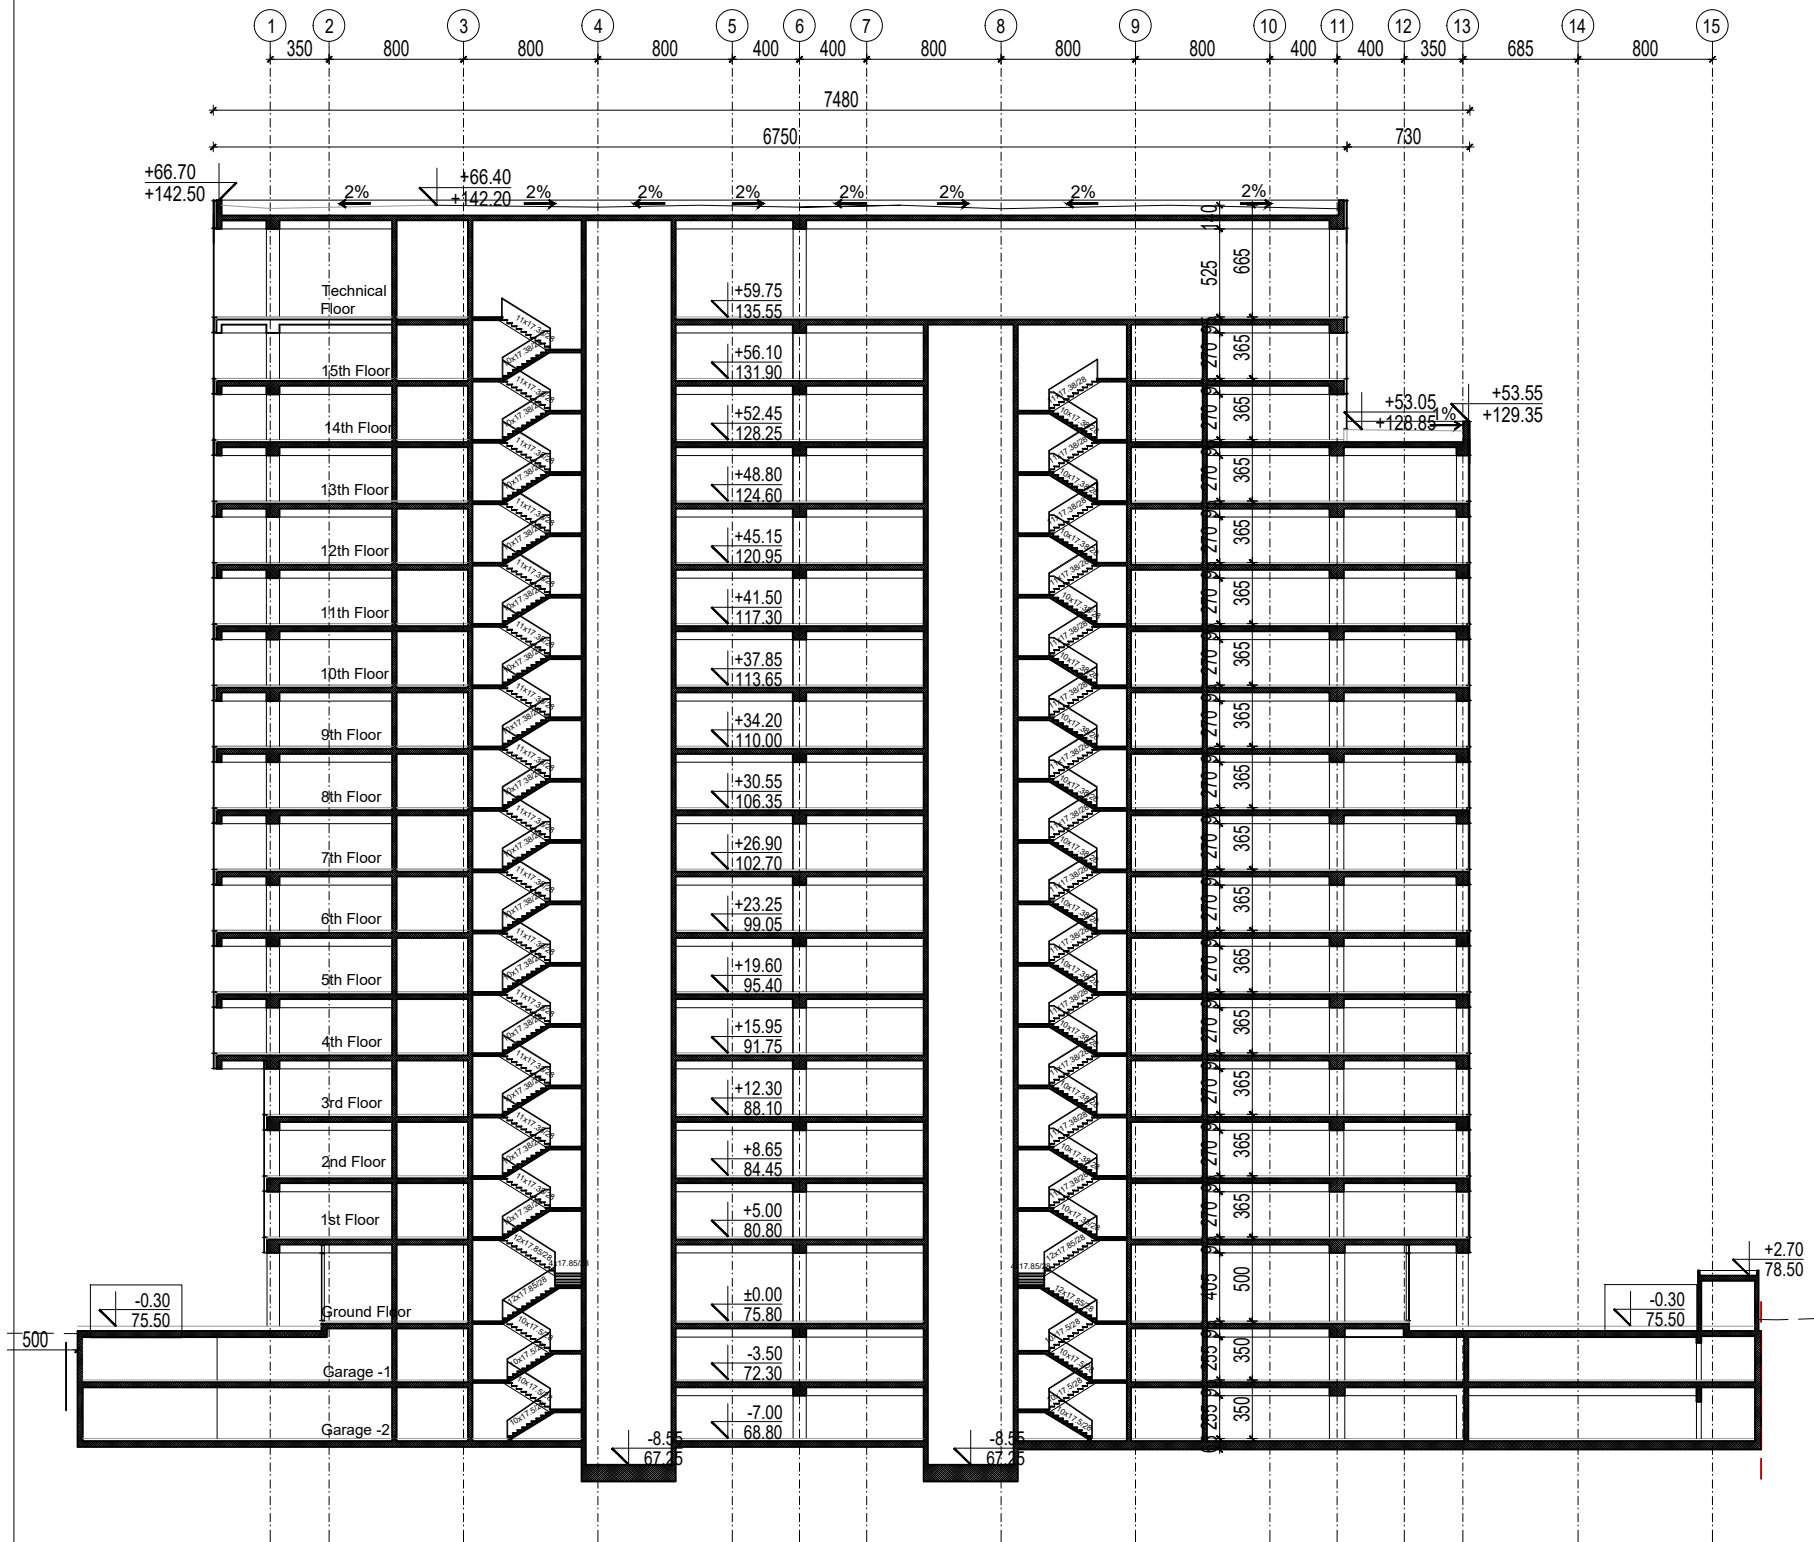

OZNAKE U PROJEKTU:

— — —

— — —

— — —

— — —

— — —

— — —

LINIJA POSTOJEĆEG TERENA

GRANICA PARCELE

GRAĐEVINSKE LINIJE OBJEKTA

LINIJA PRESEKA

VISINSKA KOTA

— — —

— — —

— — —

— — —

— — —

— — —

ARMIRANI BETON

PUNA OPEKA


HIDROIZOLACIJA

NULTA KOTA

OBJEKAT 1000 / 2

PRESEK 3

±0.00≐75.80

| | | | |
|--|--|---------|----------|
| <div>OBRADJIVAC</div> <div></div> <div>URBANISTIQ d.o.o.</div> <div>ul.Pere Velimirovica br. 50</div> <div>Rakovica, 11090, Beograd</div> <div>PIB:109613496 delatnost: 7111</div> | EV.BROJ | | 01-08/19 |
| | DATUM | | Avg 2019 |
| | STAMPA | | |
| | REV.BR. | | |
| OBJEKAT | Kompleks objekata | | |
| TIP | Slobodnostojeći objekti | | |
| | 2Po+P+(14)15 | | |
| LOKACIJA | ul.Omladinskih brirada 88-90, Beograd, | | |
| | KP 6805/3 KO Novi Beograd | | |
| KLIJENT | AIRPORT CITY d.o.o. | | |
| | Omladinskih brigada br.88-90, | | |
| | Beograd,Novi Beograd, Srbija | | |
| PRILOG | Objekat 02 - Presek 3 | | |
| ODGOVORNI PROJEKTANT | | PARAF | |
| Vesna Čurić, dipl.inž.arh. | | | |
| PROJEKTANTI / SARADNICI | | PARAF | |
| Nenad Kitanović, dipl.inž.arh. | | | |
| Dragan Djerković, d.i.e. | | | |
| Milomir Jelić, d.i.m. | | | |
| Radoica Stefanović, d.i.g. | | | |
| FAZA | IDR | RAZMERA | BR.LISTA |
| | | R1:450 | 35 |