


IDR - IDEJNO REŠENJE

KOMPLEKS VISOKIH POSLOVNIH OBJEKATA

Slobodnostojeći objekat - 2Po+P+14(15)

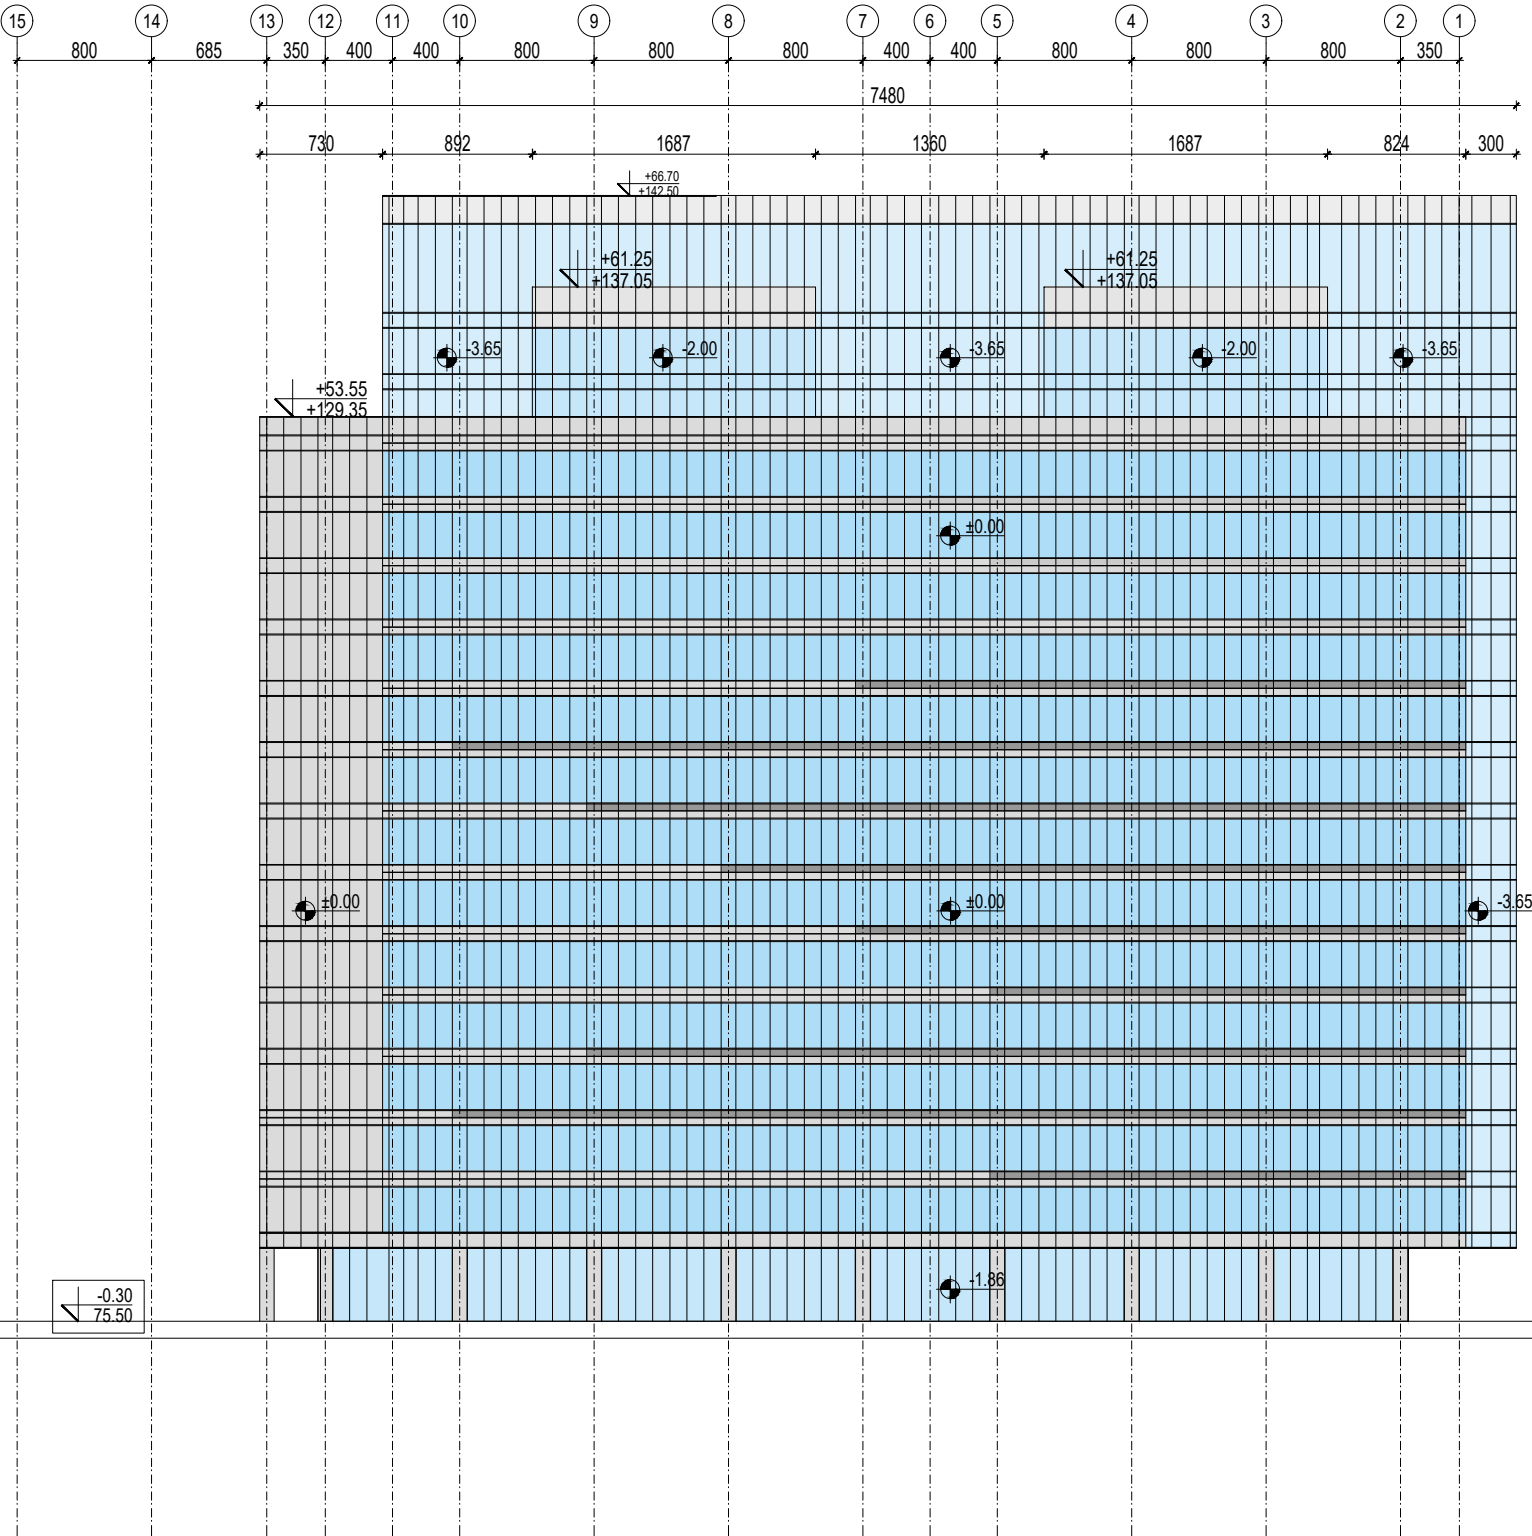

OZNAKE U PROJEKTU:

- ±0.00

110.00

VISINSKA KOTA
- 0.30

75.50

NULTA KOTA

OBJEKAT 1000 / 2

IZGLED - JUG

±0.00≡75.80

<div>OBRADJIVAC</div> <div></div> <div>URBANISTIQ d.o.o. ul.Pere Velimirovica br. 50 Rakovica, 11090, Beograd PIB:109613496 delatnost: 7111</div>	EV.BROJ 01-08/19	
	DATUM Avg 2019	
	STAMPA	
	REV.BR.	
OBJEKAT	Kompleks objekata	
TIP	Slobodnostojeći objekti 2Po+P+(14)15	
LOKACIJA	ul.Omladinskih brirada 88-90, Beograd, KP 6805/3 KO Novi Beograd	
KLIJENT	AIRPORT CITY d.o.o. Omladinskih brigada br.88-90, Beograd,Novi Beograd, Srbija	
PRILOG	Objekat 02 - Izgled Jug	
ODGOVORNI PROJEKTANT Vesna Ćurić, dipl.inž.arh.		PARAF
PROJEKTANTI / SARADNICI Nenad Kitanović, dipl.inž.arh. Dragan Djerković, d.i.e. Milomir Jelić, d.i.m. Radoica Stefanović, d.i.g.		PARAF
FAZA	IDR	RAZMERA R1:450
		BR.LISTA 45