


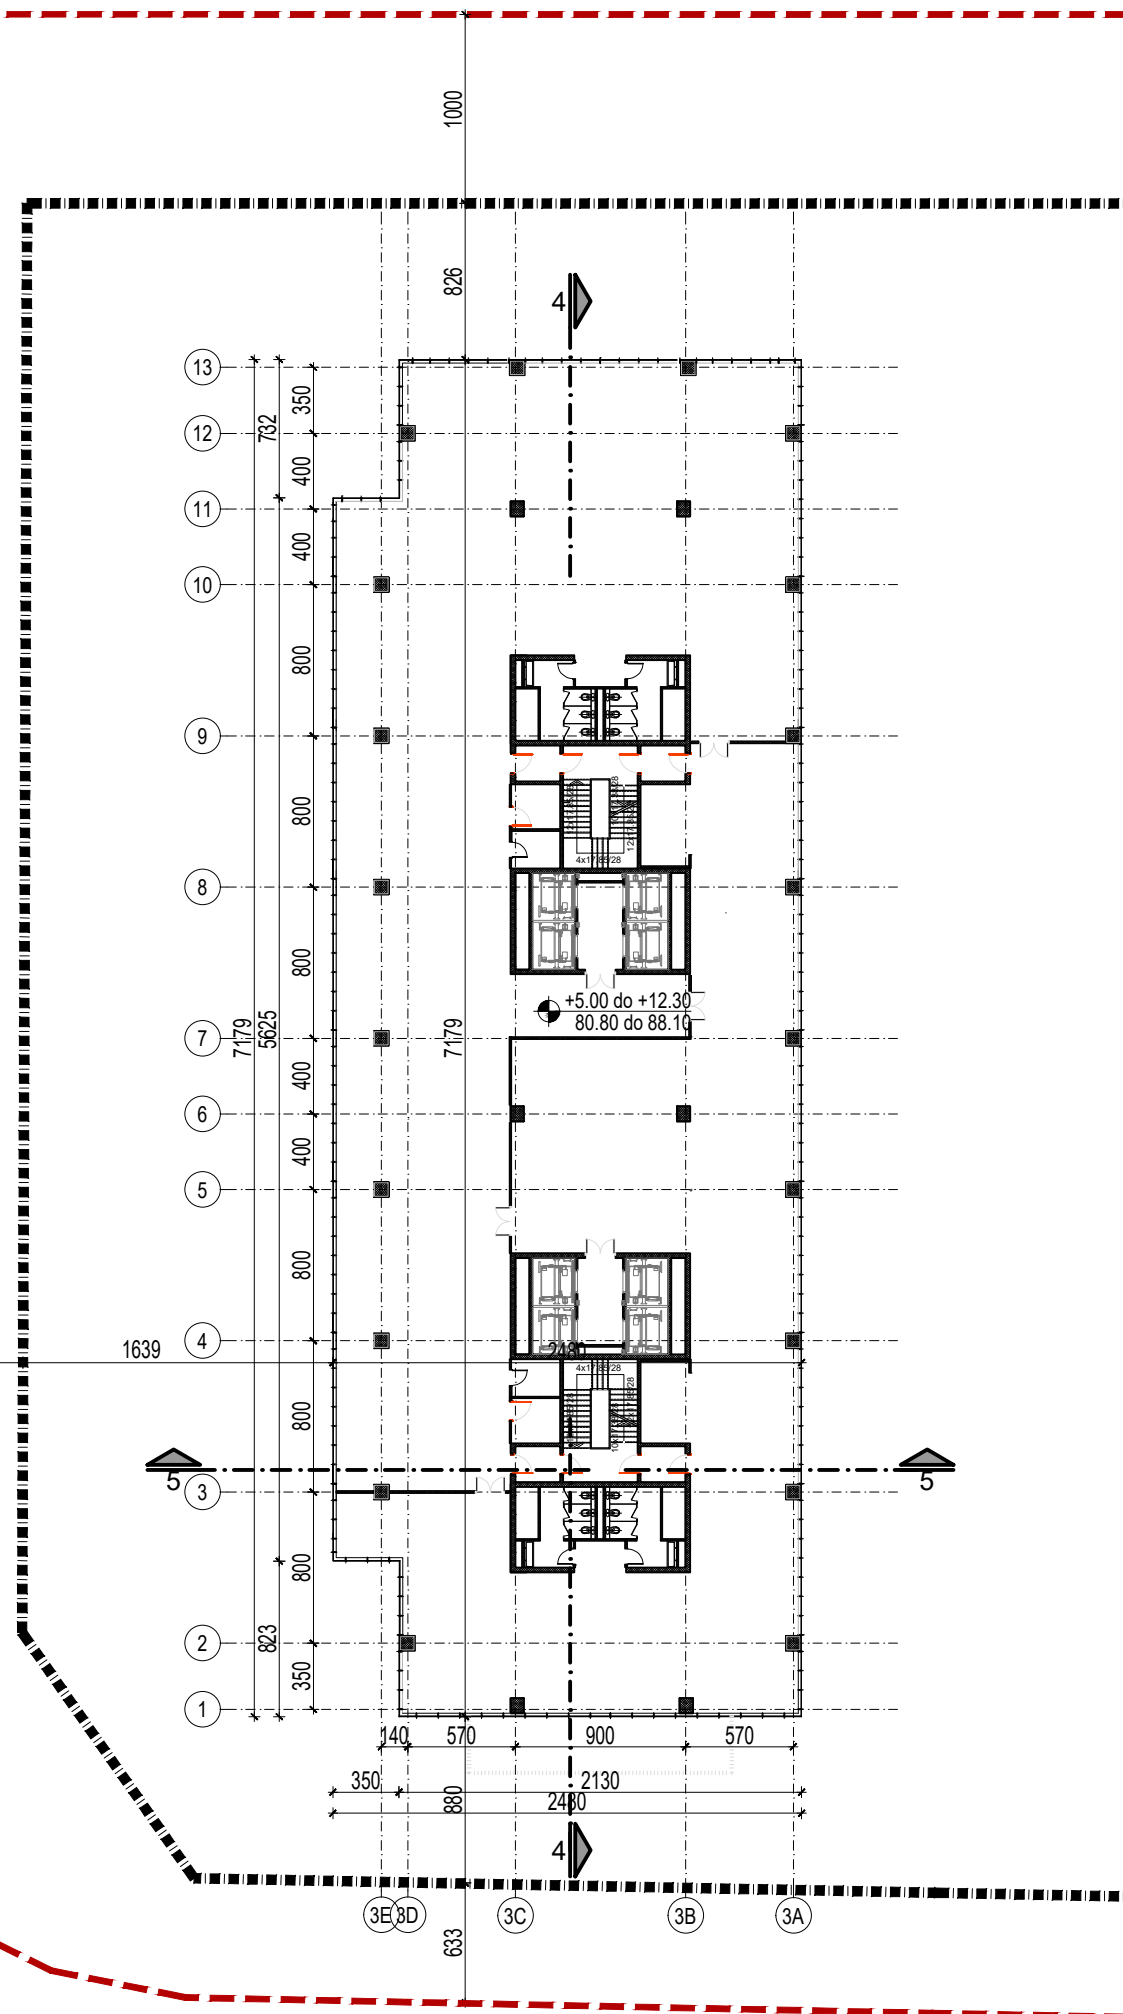



IDR - IDEJNO REŠENJE  
**KOMPLEKS VISOKIH POSLOVNIH OBJEKATA**  
*Slobodnostojeći objektat - 2Po+P+14(15)*



OZNAKE U PROJEKTU:

- 
 LINIJA PODZEMNIH ETAŽA  
 GRANICA PARCELE  
 GRAĐEVINSKE LINIJE OBJEKTA  
 LINIJA PRESEKA  
 2  
 VISINSKA KOTA  
 ±0.00  
 110.00

## LEGENDA MATERIJALA

-  ARMIRANI BETON  
 PUNA OPEKA  
 HIDROIZOLACIJA

<p align="center"><b>OBJEKAT 1000/3</b> I-III SPRAT</p>	
<p align="center"><b>BRUTO POVRŠINA</b></p>	<p>1671.60</p>

$$\pm 0.00 \equiv 75.80$$

OBRADJIVAC		EV.BROJ 01-08/19	
 <p><b>URBANISTIQ d.o.o.</b>          ul.Pere Velimirovica br. 50          Rakovica, 11090, Beograd          PIB:<b>109613496</b> delatnost: <b>7111</b></p>		DATUM Avg 2019	
		STAMPA	
		REV.BR.	
OBJEKAT	Kompleks objekata Slobodnostojeći objekti 2Po+P+(14)15		
TIP			
LOKACIJA	ul.Omladinskih brirada 88-90, Beograd, KP 6805/3 KO Novi Beograd		
KLIJENT	<b>AIRPORT CITY d.o.o.</b> Omladinskih brigada br.88-90, Beograd,Novi Beograd, Srbija		
PRILOG <b>Objekat 03 - Osnova I-III sprata</b>			
ODGOVORNI PROJEKTANT Vesna Čurić, dipl.inž.arh.		PARAF	
PROJEKTANTI / SARADNICI Nenad Kitanović, dipl.inž.arh. Dragan Djerковиć, d.i.e. Milomir Jelić, d.i.m. Radoica Stefanović, d.i.g.		PARAF	
FAZA <b>IDR</b>	RAZMERA <b>R1:400</b>	BR.LISTA <b>25</b>	

