



IDR - IDEJNO REŠENJE  
**KOMPLEKS VISOKIH POSLOVNIH OBJEKATA**  
*Slobodnostojeći objekt - 2Po+P+14(15)*

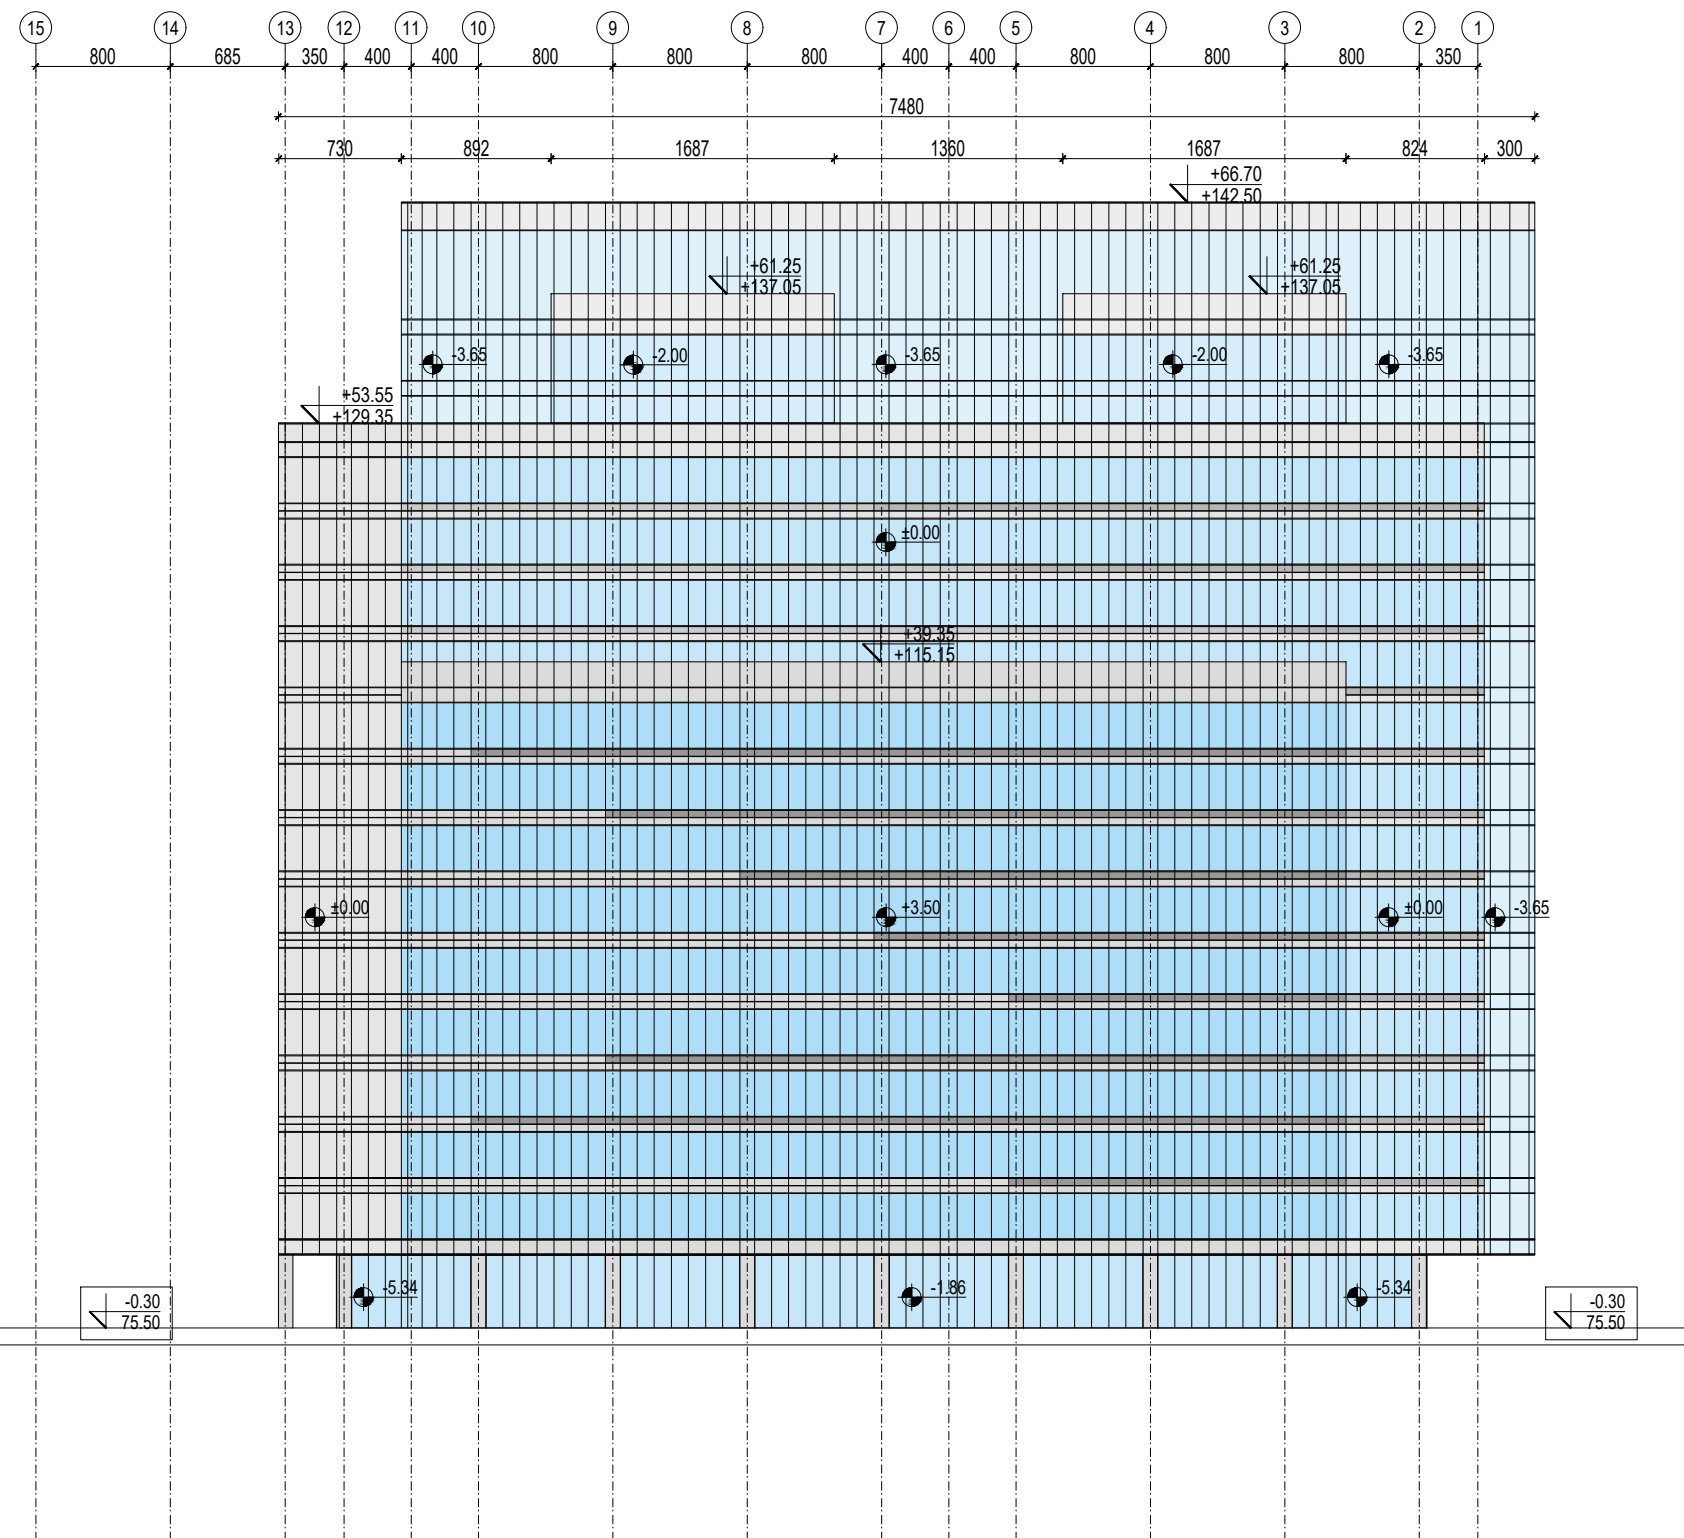

OZNAKE U PROJEKTU:


 $\frac{\pm 0.00}{110.00}$


**NULTA KOTA**

OBJEKAT 1000 / 3  
IZGLED - JUG

$$\pm 0.00 \equiv 75.80$$

OBRADJIVAC 		EV.BROJ 01-08/19
URBANISTIQ d.o.o. ul.Pere Velimirovica br. 50 Rakovica, 11090, Beograd PIB:109613496 delatnost: 7111		DATUM Avg 2019
		STAMPA
		REV.BR.
OBJEKAT  TIP	Kompleks objekata Slobodnostojeći objekti 2Po+P+(14)15	
LOKACIJA	ul.Omladinskih brirada 88-90, Beograd, KP 6805/3 KO Novi Beograd	
KLIJENT	AIRPORT CITY d.o.o. Omladinskih brigada br.88-90, Beograd,Novi Beograd, Srbija	
PRILOG Objekat 03 - Izgled Jug		
ODGOVORNI PROJEKTANT Vesna Čurić, dipl.inž.arh.		PARAF
PROJEKTANTI / SARADNICI Nenad Kitanović, dipl.inž.arh. Dragan Djerković, d.i.e. Milomir Jelić, d.i.m. Radoica Stefanović, d.i.g.		PARAF
FAZA IDR	RAZMERA R1:450	BR.LISTA 47