






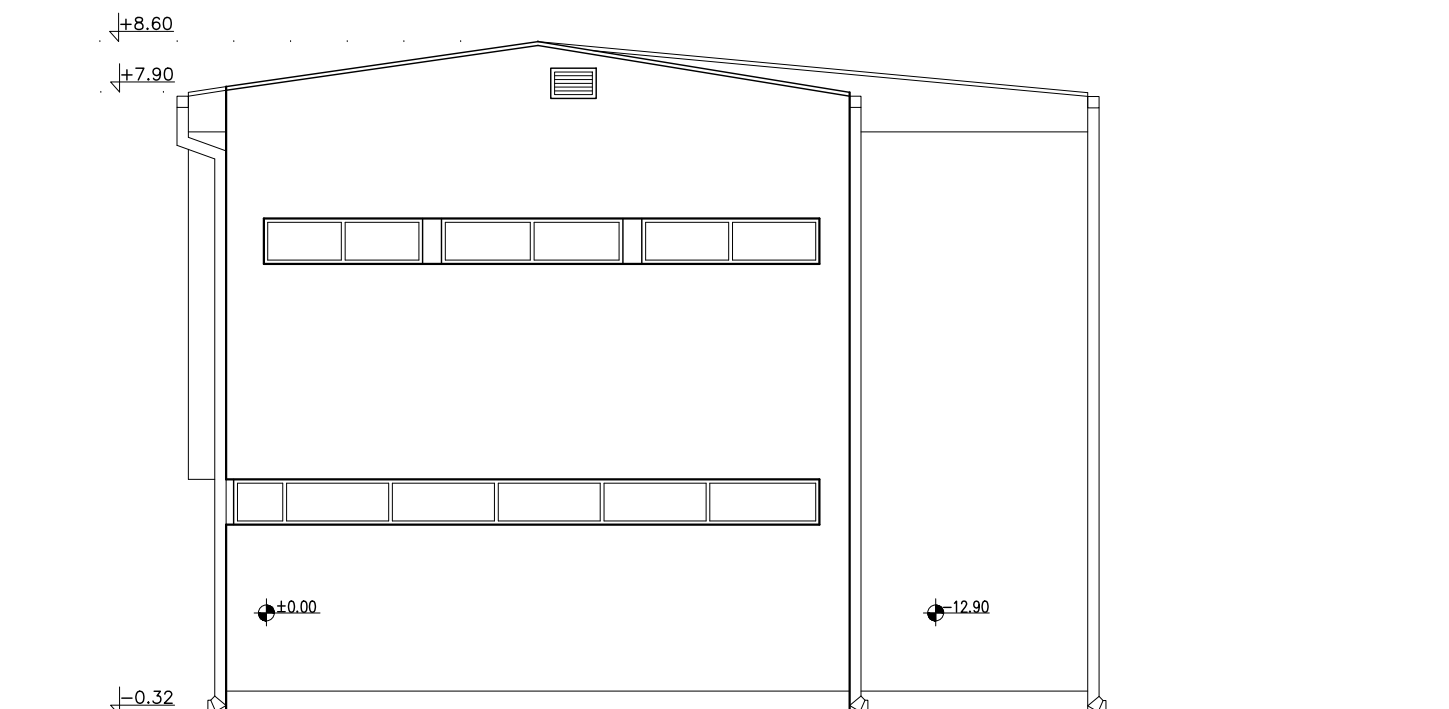
Br.	NAZIV PROSTORIJE	POVRŠINA	OBIM
1	HODNIK	17,87 m ²	19,70 m
2	WC	8,46 m ²	13,00 m
3	KANCELARIJA	15,76 m ²	16,46 m
4	GARDEROBA	11,96 m ²	15,00 m
5	KONTROLNA SOBA	72,61 m ²	34,20 m
UKUPNO		126,66 m ²	98,36 m



1	IDR za potrebe izrade Urbanističkog projekta	J.M.	J.M.	J.M.	01.2019.
0	Početno izdanje	J.M.	J.M.	J.M.	10.2018.
Revizija	Opis	Crtao	Kontrolisao	Odobrio	Datum
INVESTITOR: ODS EPS Distribucija d.o.o. Beograd Masarikova 1-3, Beograd 		PROJEKTANT: Kodar Energomontaža d.o.o. Beograd, Autoput za Zagreb 22, Beograd 			
Naziv objekta: Izgradnja, rekonstrukcija i dogradnja TS 110/35 kV Petrovac Srpskih vladara br.2, Petrovac, K.P. 5738/1, 5729/2, 5732/2, 5730/2, 5735/3, 5731/2 i 5733 KO Kamenovo		Vrsta tehničke dokumentacije: Idejno rešenje (IDR) Oznaka i naziv dela projekta: 1/2- PROJEKAT ARHITEKTURE POGONSKE ZGRADE			
Mesto izgradnje: Opština Petrovac		Naziv crteža: Osnova sprata postojeće stanje			
Odgovorni projektant: Jelena Mihailović, dipl.inž.arh.					
Br. licence: 300 E662 07	Potpis: 	Datum: 01.2019.			
Saradnik:	Br. projekta: P-1003-IDR Br. dela projekta: P-1003-IDR-12				
		Revizija: 1	List:	Razmera:	1:10






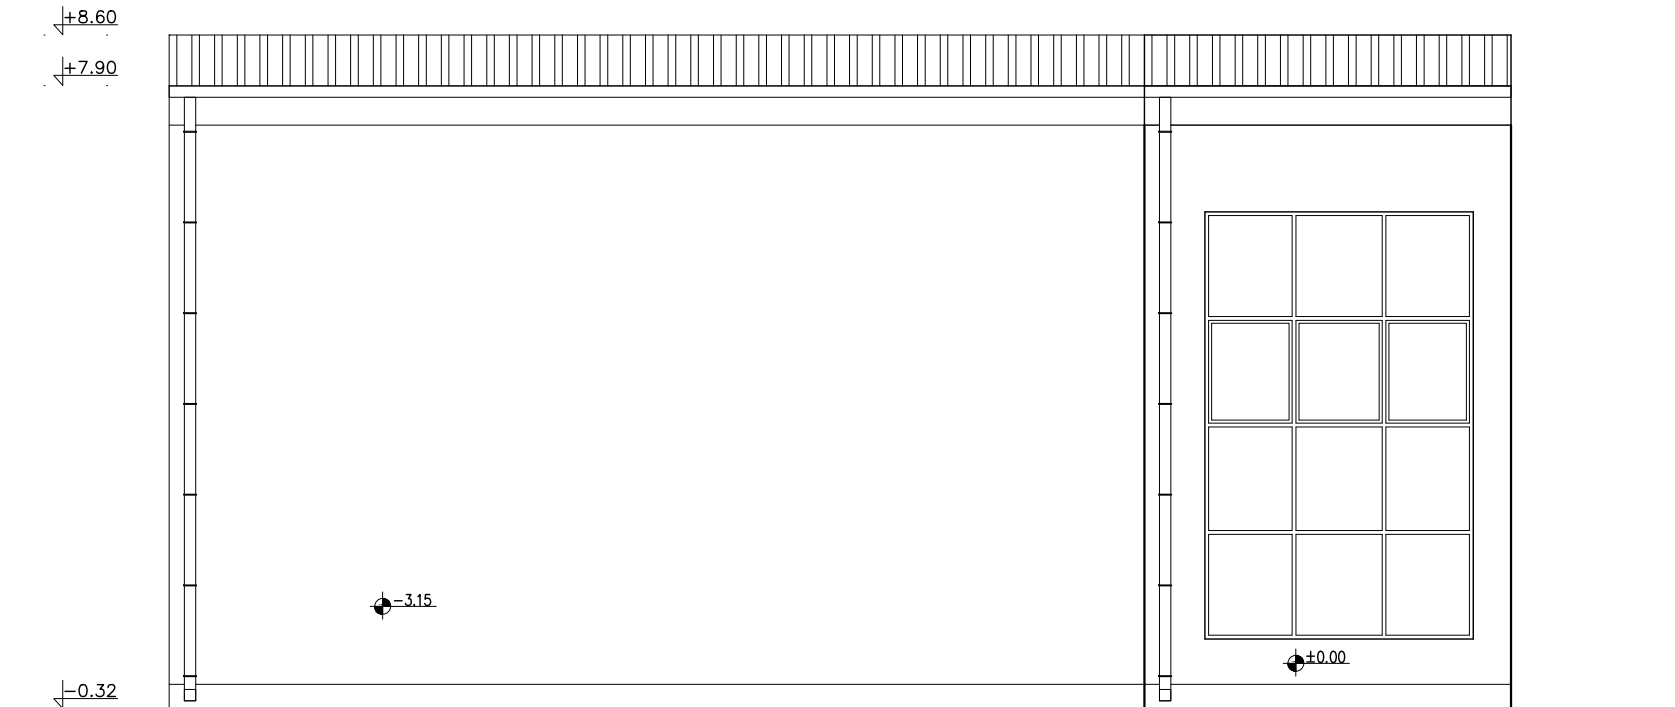
SEVERNA FASADA




JUŽNA FASADA



1	IDR za potrebe izrade Urbanističkog projekta	J.M.	J.M.	J.M.	01.2019.
0	Početno izdanje	J.M.	J.M.	J.M.	10.2018.
Revizija	Opis	Crtao	Kontrolisao	Odobrio	Datum
INVESTITOR: ODS EPS Distribucija d.o.o. Beograd Masarikova 1-3, Beograd		PROJEKTANT: Kodar Energomontaža d.o.o. Beograd, Autoput za Zagreb 22, Beograd			
					
Naziv objekta:		Vrsta tehničke dokumentacije:			
Izgradnja, rekonstrukcija i dogradnja TS 110/35 kV Petrovac Srpskih vladara br.2, Petrovac, K.P. 5738/1, 5729/2, 5732/2, 5730/2, 5735/3, 5731/2 i 5733 KO Kamenovo		Idejno rešenje (IDR)			
Mesto izgradnje: Opština Petrovac		Oznaka i naziv dela projekta:			
Odgovorni projektant: Jelena Mihailović, dipl.inž.arh.		1/2- PROJEKAT ARHITEKTURE POGONSKE ZGRADE			
Br. licence: 300 E662 07		Potpis: 		Naziv crteža:	
Saradnik:		Br. projekta: P-1003-IDR		Južna i severna fasada postojeće stanje	
		Br. dela projekta: P-1003-IDR-12		Datum: 01.2019.	
				Br.crteža: P-1003-IDR-12-004	
				Revizija: 1	
				List:	
				Razmera: 1:100	



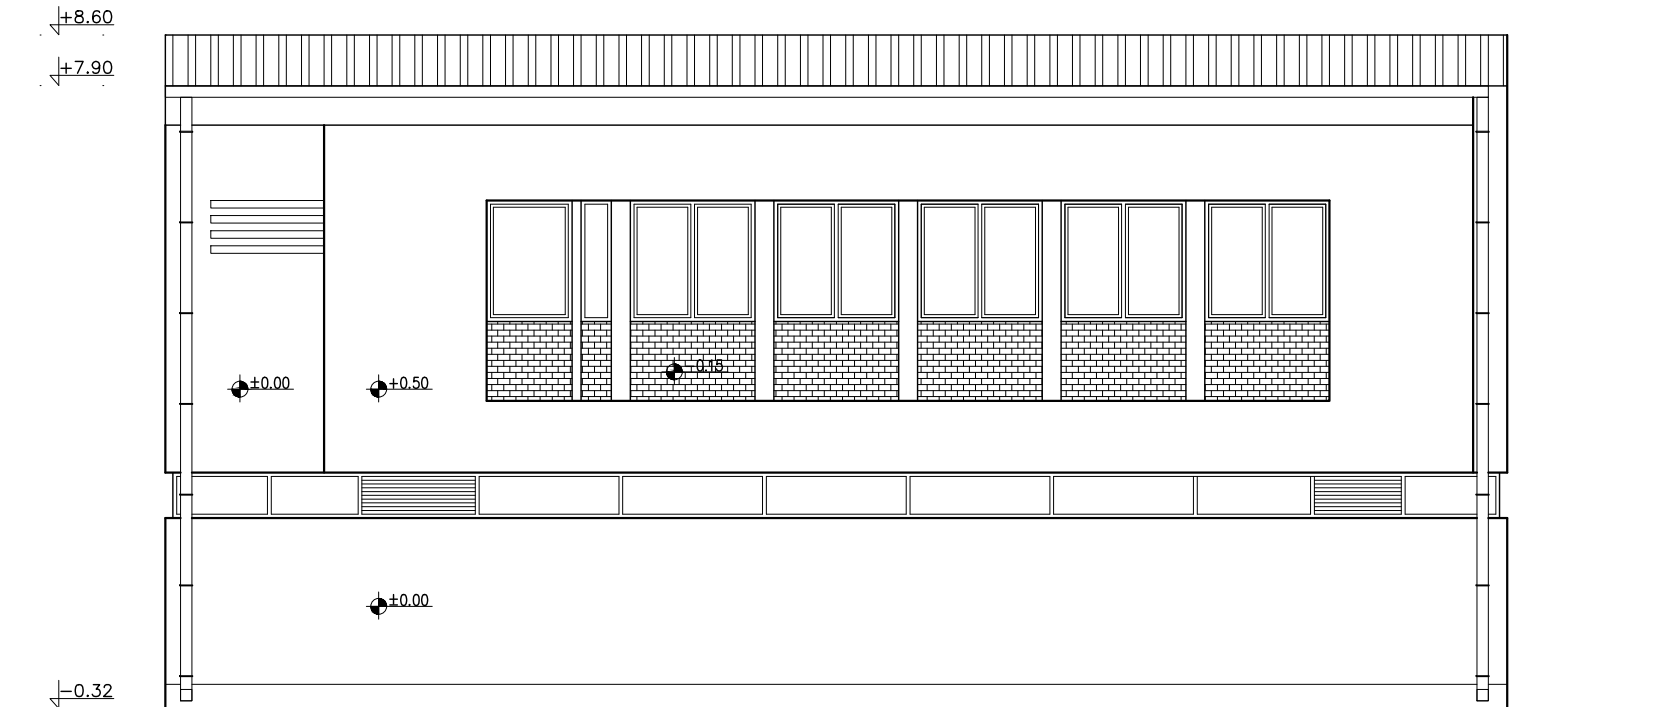


ISTOČNA FASADA



ZAPADNA FASADA



1	IDR za potrebe izrade Urbanističkog projekta	J.M.	J.M.	J.M.	01.2019.
0	Početno izdanje	J.M.	J.M.	J.M.	10.2018.
Revizija	Opis	Crtao	Kontrolisao	Odobrio	Datum
INVESTITOR: ODS EPS Distribucija d.o.o. Beograd Masarikova 1-3, Beograd		PROJEKTANT: Kodar Energomontaža d.o.o. Beograd, Autoput za Zagreb 22, Beograd			
					
Naziv objekta:		Vrsta tehničke dokumentacije:			
Izgradnja, rekonstrukcija i dogradnja TS 110/35 kV Petrovac Srpskih vladara br.2, Petrovac, K.P. 5738/1, 5729/2, 5732/2, 5730/2, 5735/3, 5731/2 i 5733 KO Kamenovo		Idejno rešenje (IDR)			
		Oznaka i naziv dela projekta:			
		1/2- PROJEKAT ARHITEKTURE POGONSKE ZGRADE			
Mesto izgradnje:					
Opština Petrovac					
Odgovorni projektant:		Naziv crteža:			
Jelena Mihailović, dipl.inž.arh.		Istočna i zapadna fasada postojeće stanje			
Br. licence:	300 E662 07	Potpis:			
Saradnik:	Br. projekta: P-1003-IDR	Datum:	Br. crteža:		
	Br. dela projekta: P-1003-IDR-12	01.2019.	P-1003-IDR-12-005		
Revizija: 1		List:	Razmera:		1:100

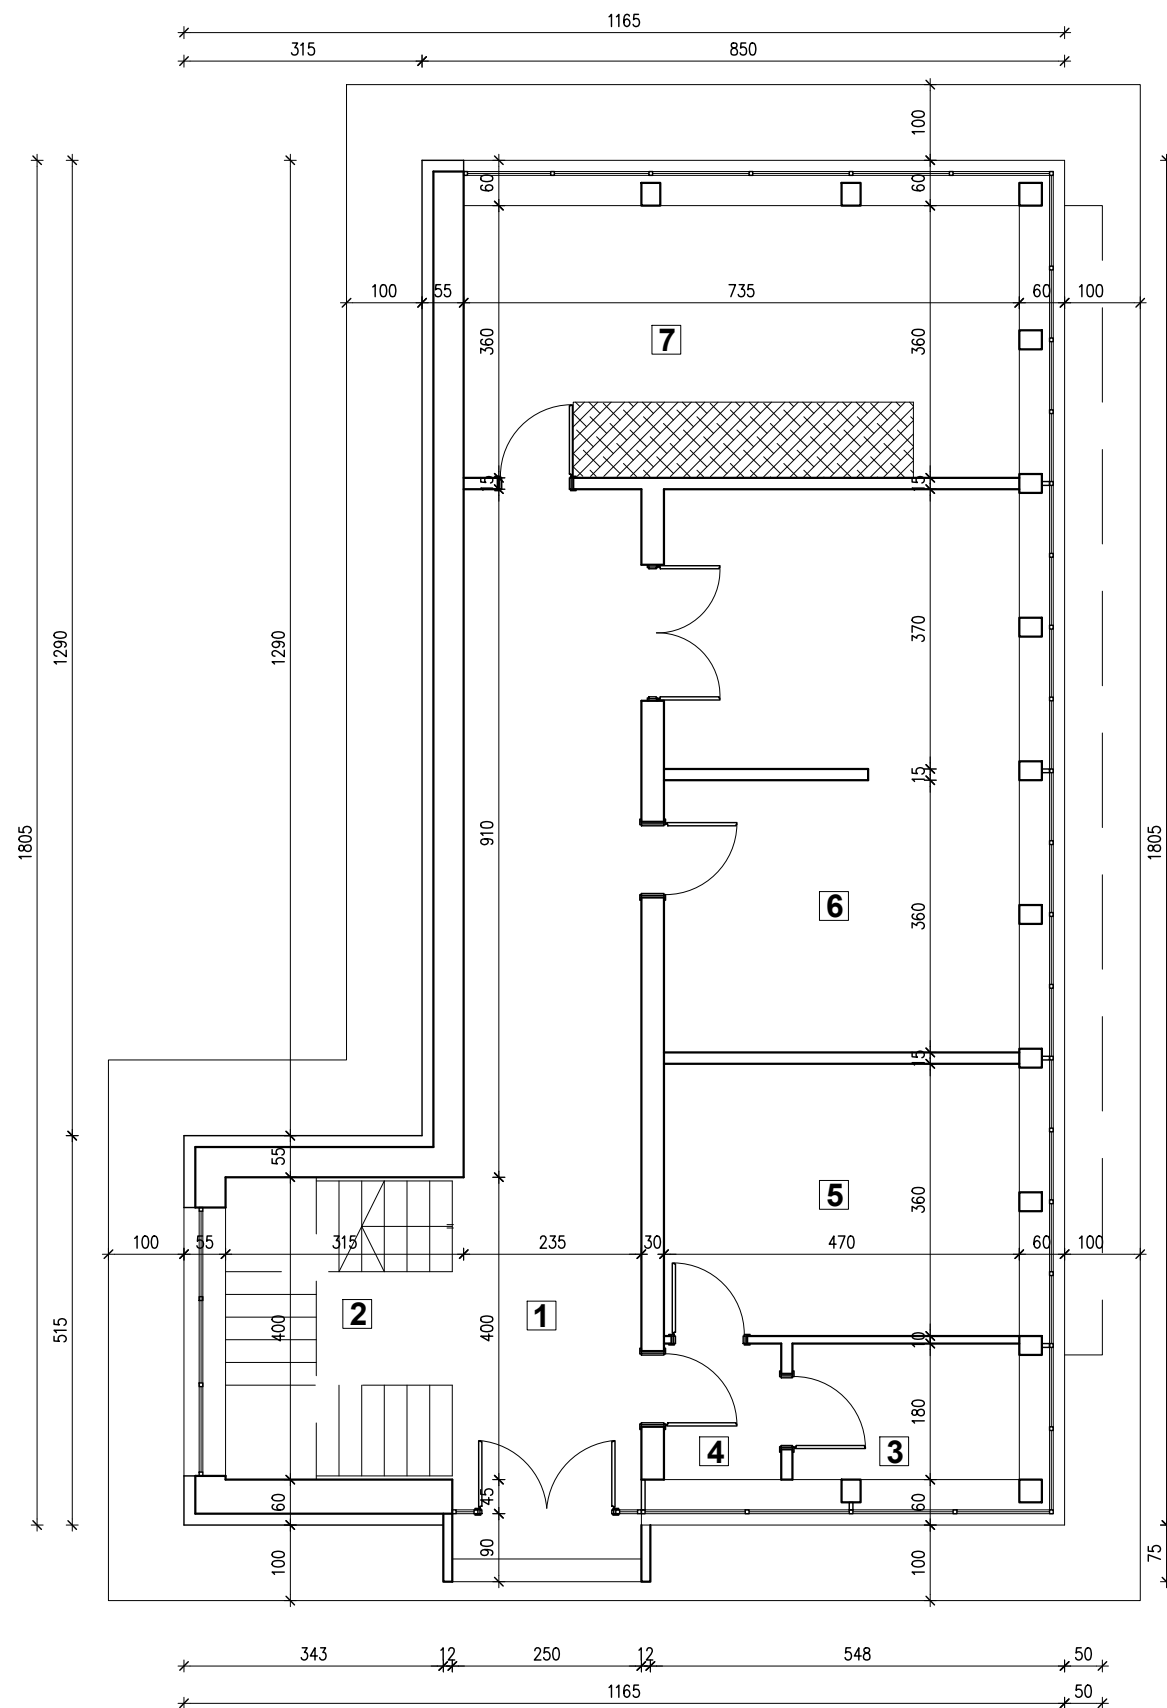


NAMENA PROSTORIJA:

Br.	NAZIV PROSTORIJE	POVRŠINA	OBIM
1	HODNIK	32,13 m²	31,80 m'
2	STEPENIŠTE	12,00 m²	14,00 m'
3	OSTAVA	5,40 m²	9,60 m'
4	PREDPROSTOR AKUBATERIJE	2,80 m²	6,70 m'
5	AKUBATERIJA	16,92 m²	16,60 m'
6	TK PROSTORIJA	35,01 m²	24,30 m'
7	KABLOVSKI PROSTOR	28,60 m²	22,50 m'
UKUPNO		132,86 m²	125,50 m'



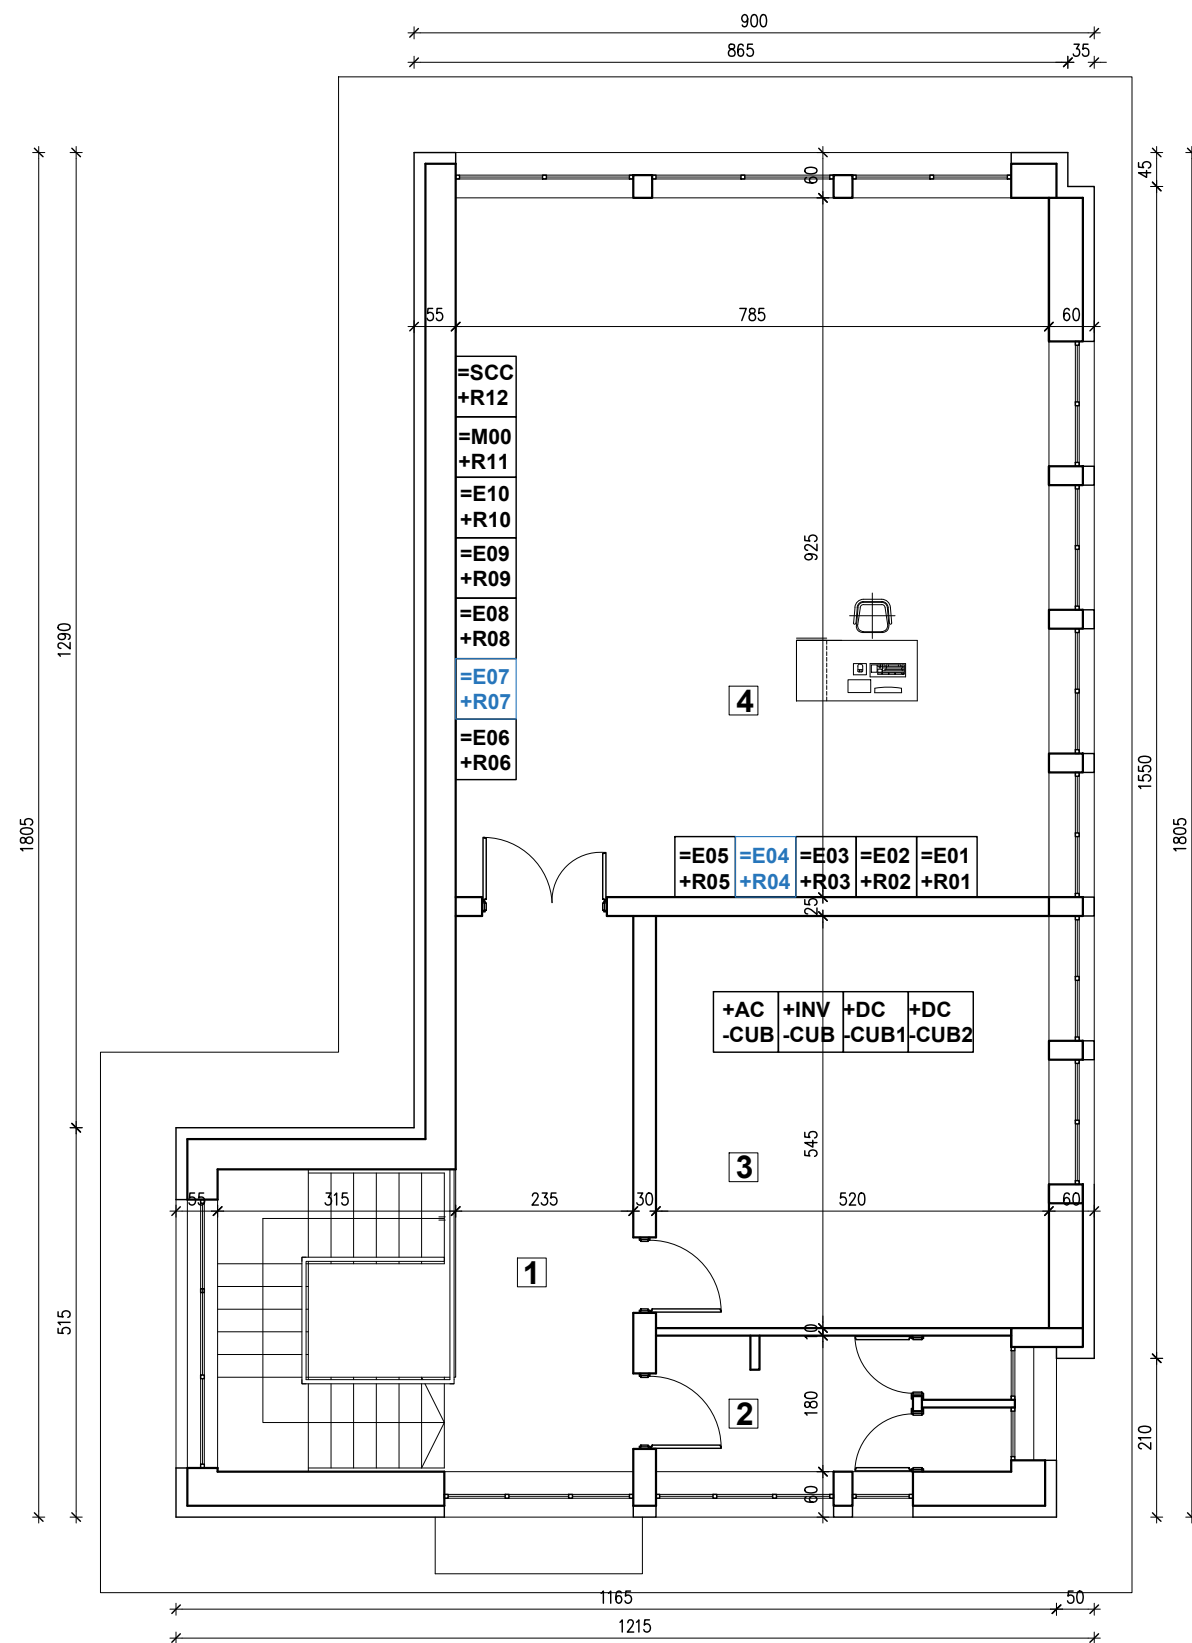


1	IDR za potrebe izrade Urbanističkog projekta	J.M.	J.M.	J.M.	01.2019.
0	Početno izdanje	J.M.	J.M.	J.M.	10.2018.
Revizija	Opis	Crtao	Kontrolisao	Odobrio	Datum
INVESTITOR: ODS EPS Distribucija d.o.o. Beograd Masarikova 1-3, Beograd		PROJEKTANT: Kodar Energomontaža d.o.o. Beograd, Autoput za Zagreb 22, Beograd			
Naziv objekta: Izgradnja, rekonstrukcija i dogradnja TS 110/35 kV Petrovac Srpskih vladara br.2, Petrovac, K.P. 5738/1, 5729/2, 5732/2, 5730/2, 5735/3, 5731/2 i 5733 KO Kamenovo		Vrsta tehničke dokumentacije: Idejno rešenje (IDR)			
Mesto izgradnje: Opština Petrovac		Oznaka i naziv dela projekta: 1/2- PROJEKAT ARHITEKTURE POGONSKE ZGRADE			
Odgovorni projektant: Jelena Mihailović, dipl.inž.arh.		Naziv crteža: Osnova prizemlja novoprojektovano stanje			
Br. licence: 300 E662 07	Potpis: 				
Saradnik:	Br. projekta: P-1003-IDR	Datum: 01.2019.		Br.crteža: P-1003-IDR-12-006	
	Br. dela projekta: P-1003-IDR-12	Revizija: 1		List:	Razmera: 1:100




NAMENA PROSTORIJA:


Br.	NAZIV PROSTORIJE	POVRŠINA	OBIM
1	HODNIK	17,87 m ²	19,70 m ¹
2	WC	8,46 m ²	13,00 m ¹
3	SOPSTVENA POTROŠNJA	28,34 m ²	21,30 m ¹
4	KONTROLNA SOBA	72,61 m ²	34,20 m ¹
UKUPNO		127,28 m ²	88,20 m ¹



1	IDR za potrebe izrade Urbanističkog projekta	J.M.	J.M.	J.M.	01.2019.
0	Početno izdanje	J.M.	J.M.	J.M.	10.2018.
Revizija	Opis	Crtao	Kontrolisao	Odobrio	Datum
INVESTITOR: ODS EPS Distribucija d.o.o. Beograd Masarikova 1-3, Beograd		PROJEKTANT: Kodar Energomontaža d.o.o. Beograd, Autoput za Zagreb 22, Beograd			
					
Naziv objekta: Izgradnja, rekonstrukcija i dogradnja TS 110/35 kV Petrovac Srpskih vladara br.2, Petrovac, K.P. 5738/1, 5729/2, 5732/2, 5730/2, 5735/3, 5731/2 i 5733 KO Kamenovo		Vrsta tehničke dokumentacije: Idejno rešenje (IDR)			
Mesto izgradnje: Opština Petrovac		Oznaka i naziv dela projekta: 1/2- PROJEKAT ARHITEKTURE POGONSKE ZGRADE			
Odgovorni projektant: Jelena Mihailović, dipl.inž.arh.		Naziv crteža: Osnova sprata novoprojektovano stanje			
Br. licence: 300 E662 07	Potpis: 	Datum: 01.2019.		Br.crteža: P-1003-IDR-12-007	
Saradnik:	Br. projekta: P-1003-IDR	Revizija: 1		List:	Razmera: 1:100
	Br. dela projekta: P-1003-IDR-12				

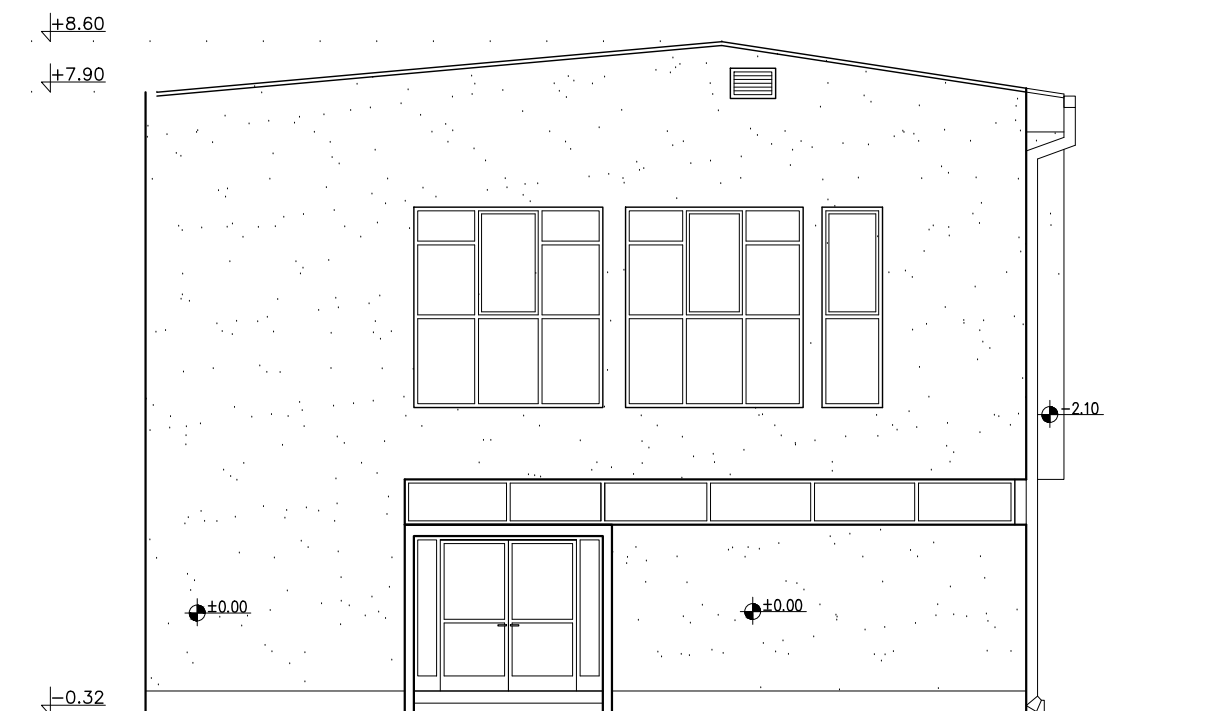

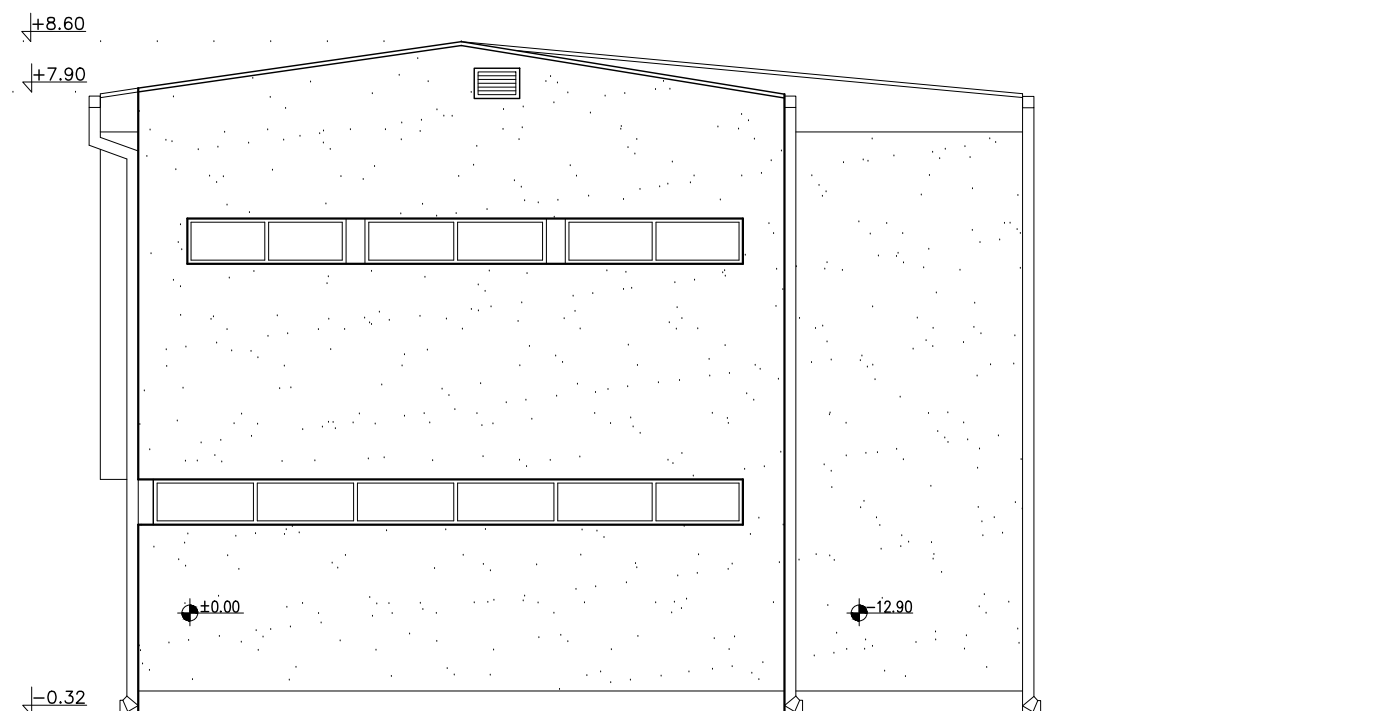


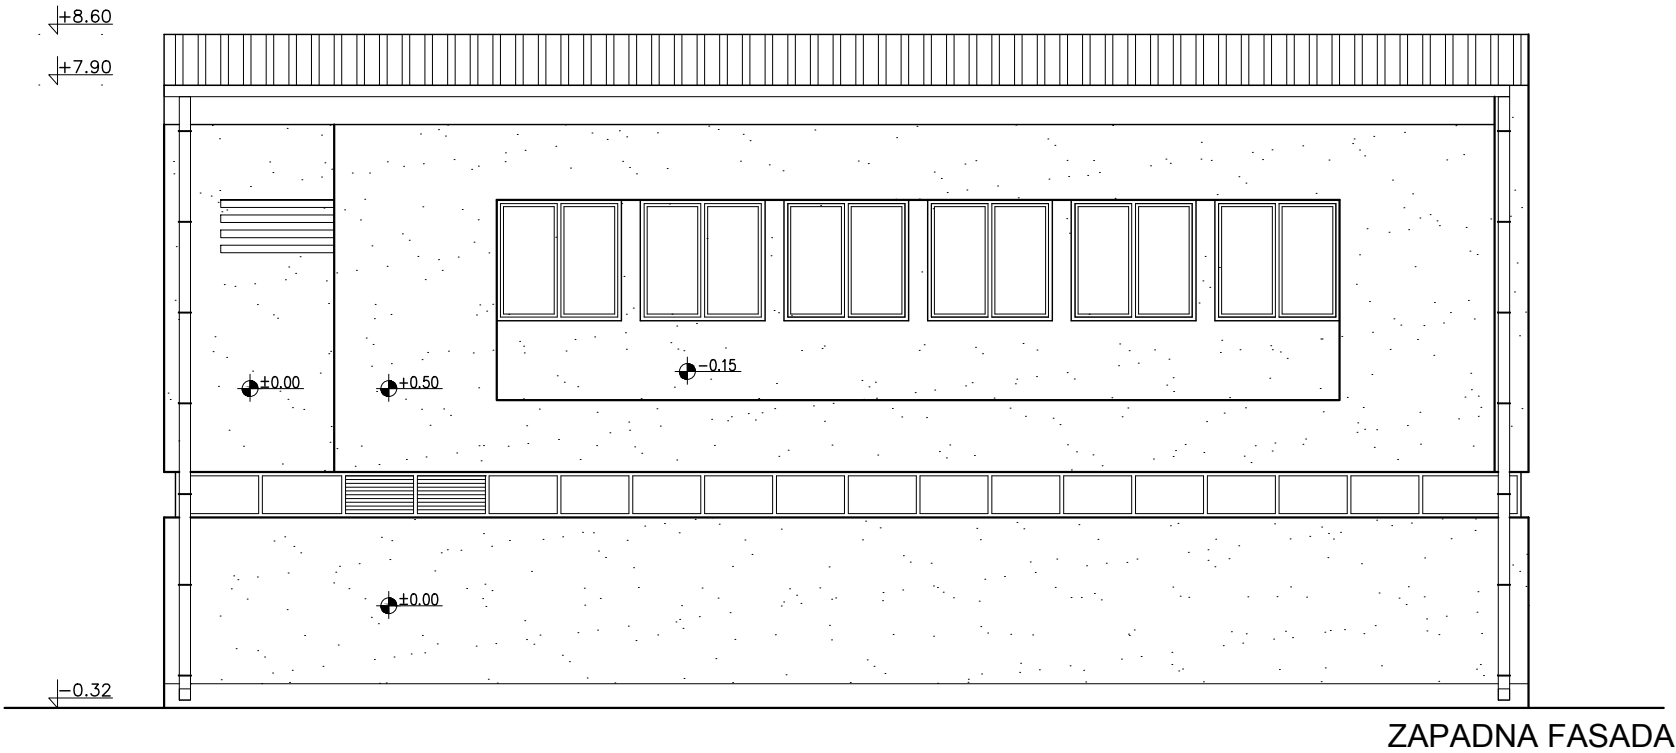
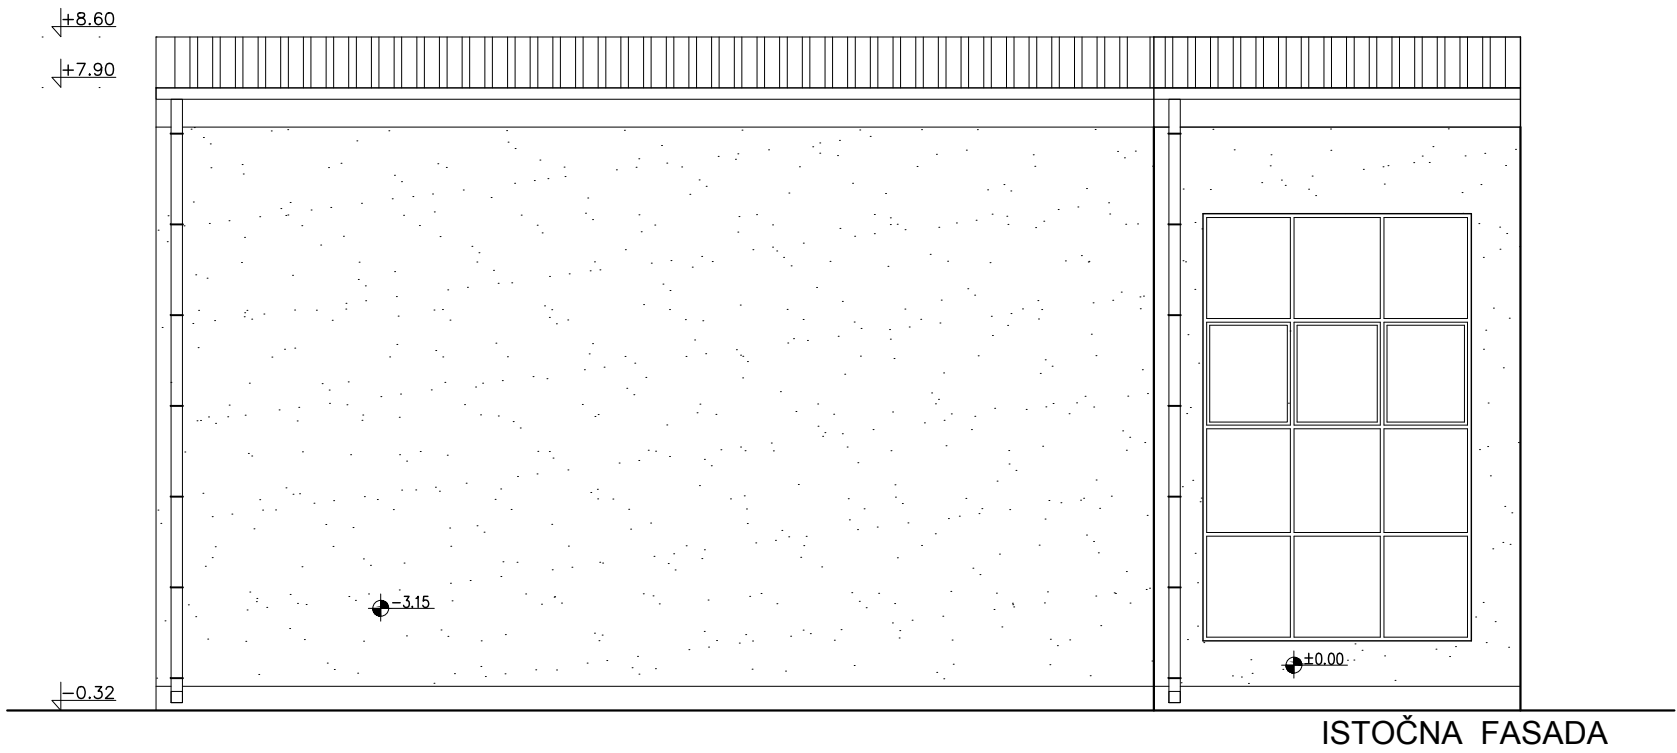
SEVERNA FASADA



JUŽNA FASADA



1	IDR za potrebe izrade Urbanističkog projekta	J.M.	J.M.	J.M.	01.2019.
0	Početno izdanje	J.M.	J.M.	J.M.	10.2018.
Revizija	Opis	Crtao	Kontrolisao	Odobrio	Datum
INVESTITOR: ODS EPS Distribucija d.o.o. Beograd Masarikova 1-3, Beograd		PROJEKTANT: Kodar Energomontaža d.o.o. Beograd, Autoput za Zagreb 22, Beograd			
					
Naziv objekta: Izgradnja, rekonstrukcija i dogradnja TS 110/35 kV Petrovac Srpskih vladara br.2, Petrovac, K.P. 5738/1, 5729/2, 5732/2, 5730/2, 5735/3, 5731/2 i 5733 KO Kamenovo		Vrsta tehničke dokumentacije: Idejno rešenje (IDR)			
Mesto izgradnje: Opština Petrovac		Oznaka i naziv dela projekta: 1/2- PROJEKAT ARHITEKTURE POGONSKE ZGRADE			
Odgovorni projektant: Jelena Mihailović, dipl.inž.arh.		Naziv crteža: Južna i severna fasada novoprojektovano stanje			
Br. licence: 300 E662 07	Potpis: 	Datum: 01.2019.		Br.crteža: P-1003-IDR-12-008	
Saradnik:	Br. projekta: P-1003-IDR Br. dela projekta: P-1003-IDR-12	Datum: 01.2019.	Revizija: 1	List:	Razmera: 1:100



1	IDR za potrebe izrade Urbanističkog projekta	J.M.	J.M.	J.M.	01.2019.
0	Početno izdanje	J.M.	J.M.	J.M.	10.2018.
Revizija	Opis	Crtao	Kontrolisao	Odobrio	Datum
INVESTITOR: ODS EPS Distribucija d.o.o. Beograd Masarikova 1-3, Beograd		PROJEKTANT: Kodar Energomontaža d.o.o. Beograd, Autoput za Zagreb 22, Beograd			
Naziv objekta:		Vrsta tehničke dokumentacije:			
Izgradnja, rekonstrukcija i dogradnja TS 110/35 kV Petrovac Srpskih vladara br.2, Petrovac, K.P. 5738/1, 5729/2, 5732/2, 5730/2, 5735/3, 5731/2 i 5733 KO Kamenovo		Idejno rešenje (IDR)			
Mesto izgradnje: Opština Petrovac		Oznaka i naziv dela projekta:			
Odgovorni projektant:		1/2- PROJEKAT ARHITEKTURE POGONSKE ZGRADE			
Jelena Mihailović, dipl.inž.arh.		Naziv crteža:			
Br. licence: 300 E662 07		Istočna i zapadna fasada novoprojektovano stanje			
Potpis:		Datum: 01.2019.		Br.crteža: P-1003-IDR-12-009	
Saradnik:		Br. projekta: P-1003-IDR		Revizija: 1	
		Br. dela projekta: P-1003-IDR-12		List:	
				Razmera: 1:100	