
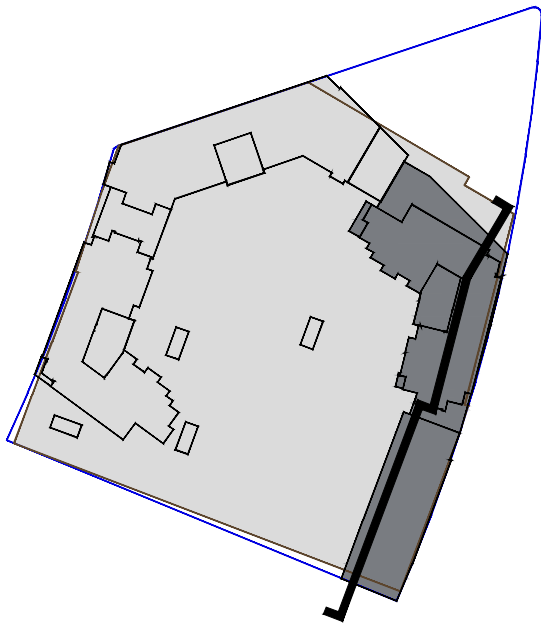


FAZA II

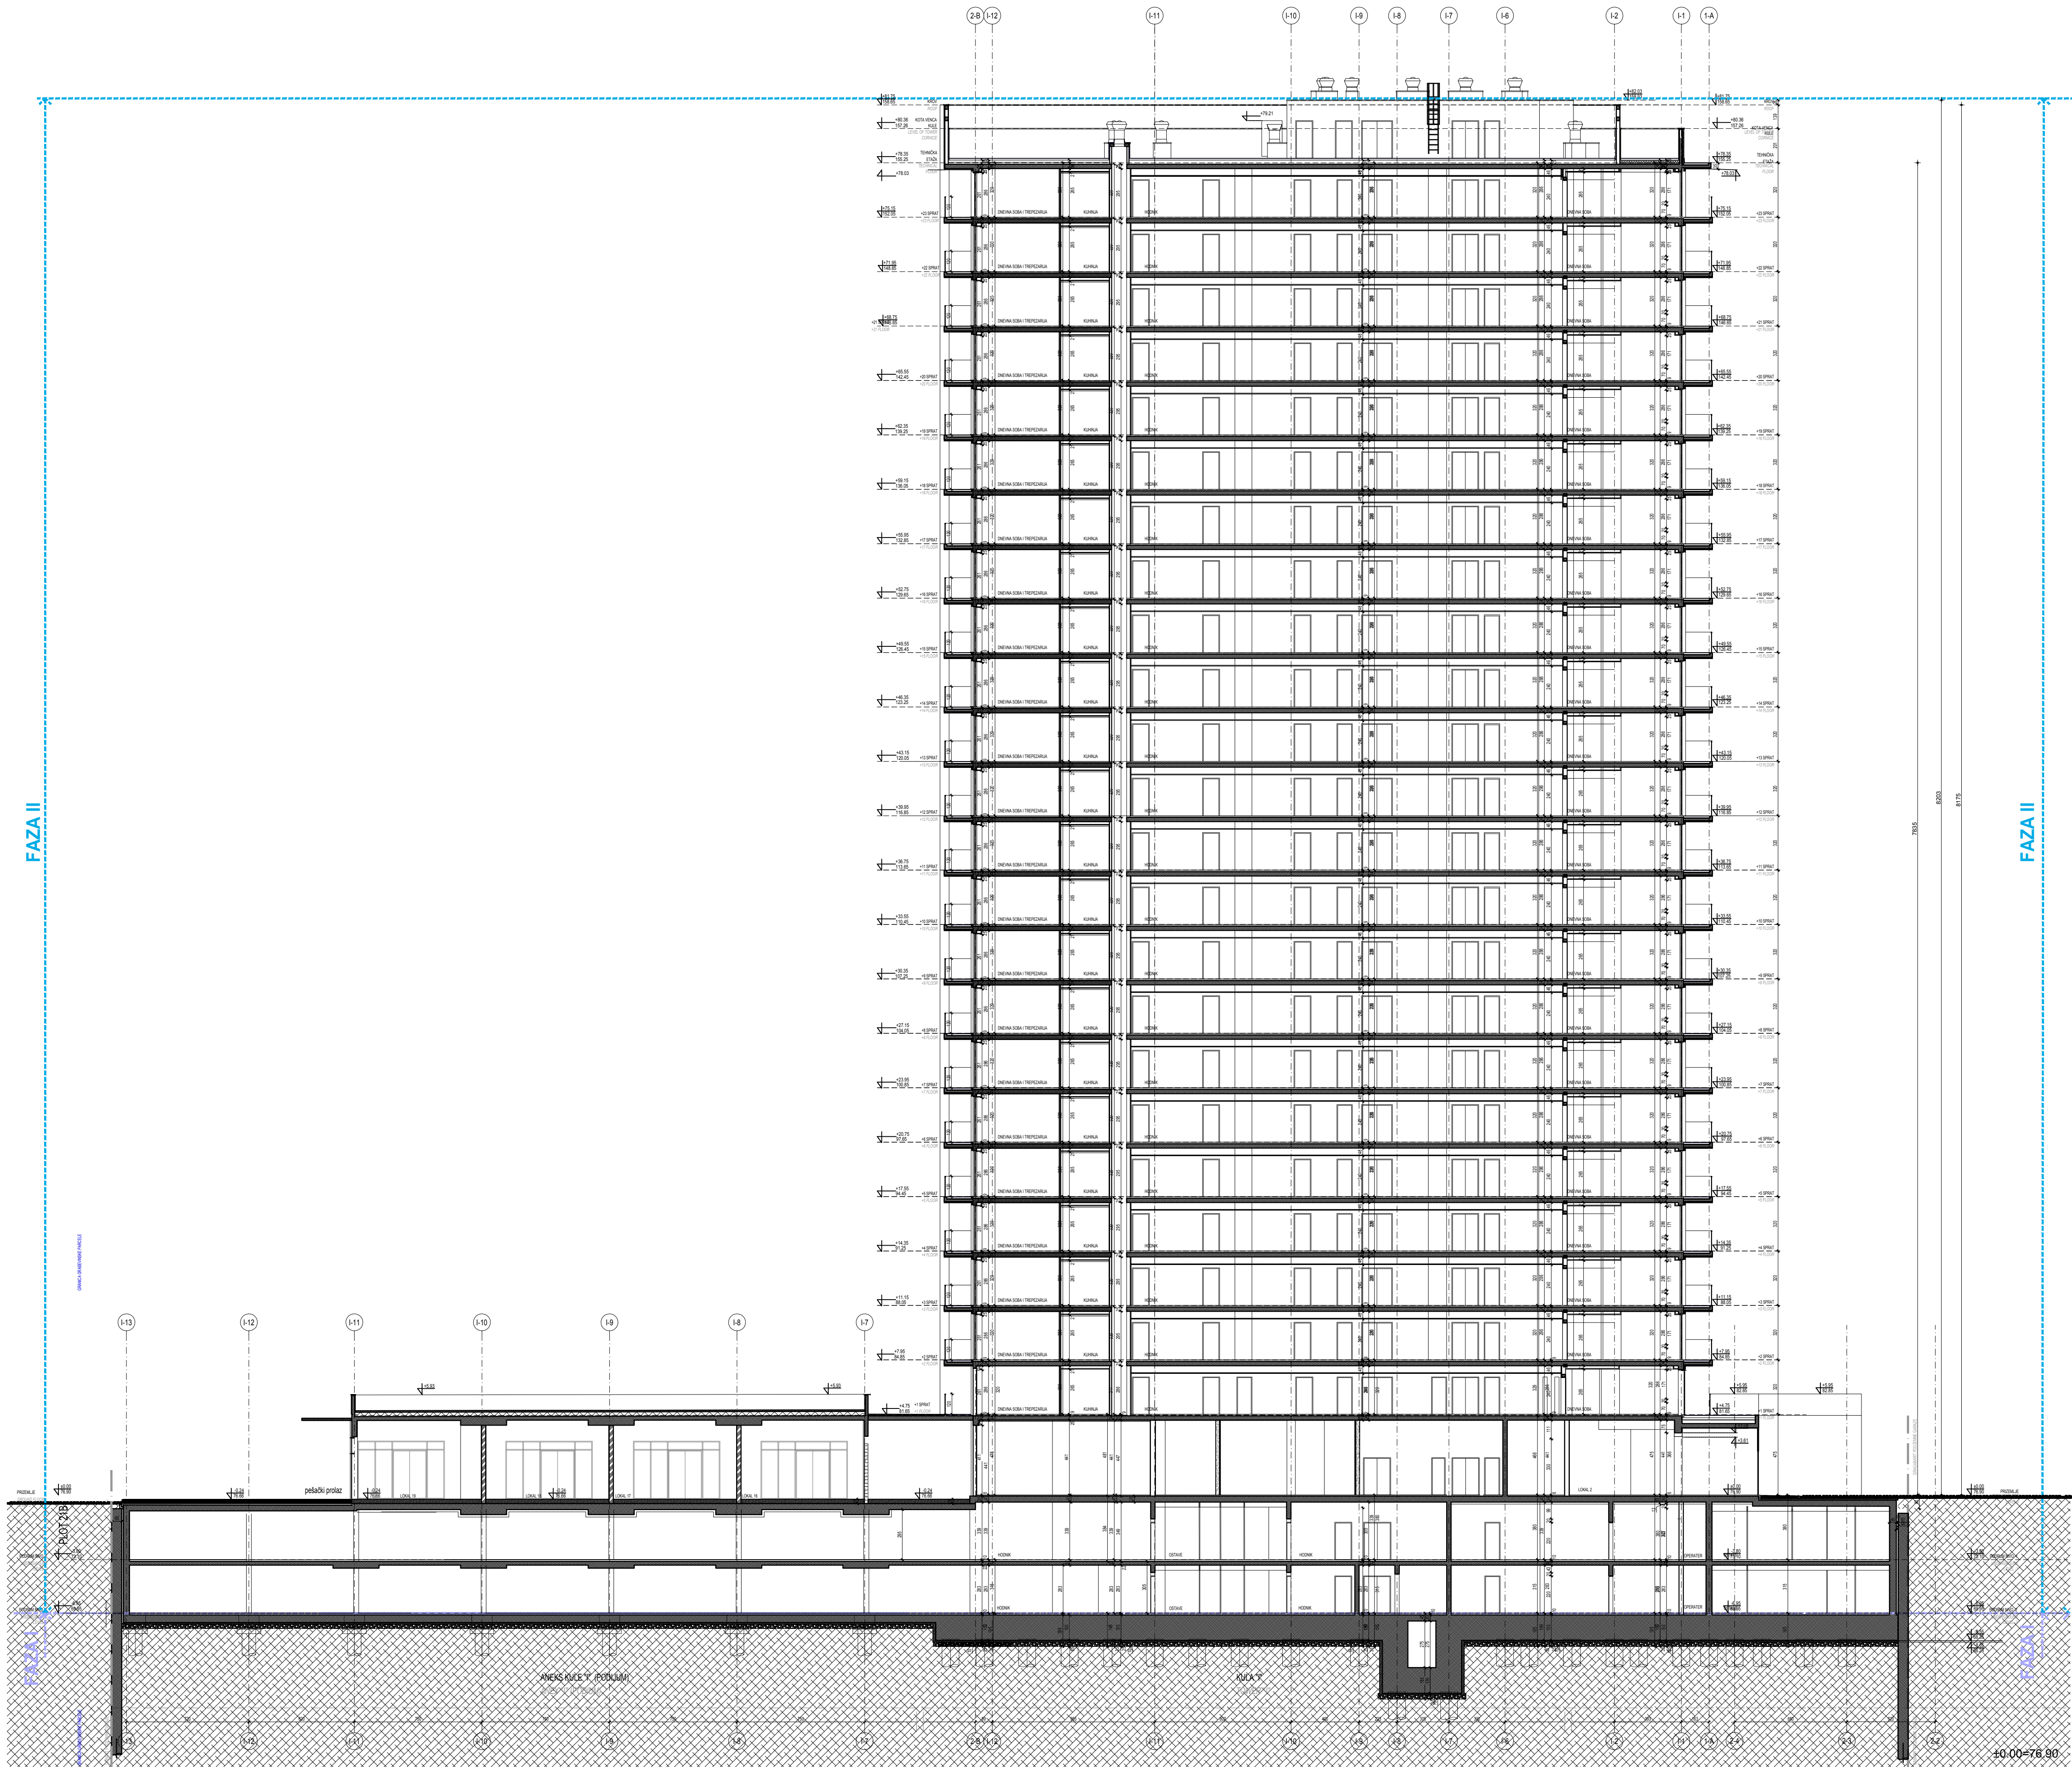

LEGENDA :

- fasadna boja - svetlo siva RAL 9022
- fasadna boja - svetlo siva RAL 9022
- fasadna boja - bela RAL 9003
- STAKLO - TRANSPARENTNI DEO
- VEŠTAČKI KULIJE
- STAKLO - NETRANSARENTNI DEO

RELATIVNA KOTA OZNAKA VISINSKE KOTE  
▼ APSOLUTNA KOTA

4-A OZNAKA OSE

- GRADEVINSKA LINIJA
- REGULACIONA LINIJA



Izmena i oznaka / Revision designation	Opis izmene / Description of revision		Datum / Date	Odgovorni projektant / Design professional in responsible charge	Paraf / Initial
		AKCIONARSKO DRUŠTVO ZA KONSALTING PROJEKTOVANJE I INŽINERING 11000 BEOGRAD, DOBRINSKA 8a tel: +381 11 3635 700; fax: +381 11 2643 995; www.masinoprojekt.co.rs; office@masinoprojekt.co.rs		CONSULTING, DESIGNING AND ENGINEERING STOCK COMPANY 11000 BEL GRADE, DOBRINSKA 8a tel: +381 11 3635 700; fax: +381 11 2643 995; www.masinoprojekt.co.rs; office@masinoprojekt.co.rs	
Projektni centar / Design center	PC1	Paraf / Initial	Investitor / Client	BEOGRAD NA VODI, d.o.o. Karađorđeva 48, Beograd	
Odgovorni projektant / Design professional in responsible charge	Saša Nedeljković d.i.a. licenca br. 300 E277 07	Paraf / Initial	Objekat / Project	STAMBENO POSLOVNI KOMPLEKS, BLOK 21A KP 1508/345, KO Savski venac BUSINESS & RESIDENTIAL BUILDING COMPLEX, PLOT 21A POL 1508/345, CM Savski venac	
Saradnici / Collaborators	Vladimir Milošević, d.i.a. Zvonko Božić dipl.inž.arh. Mirodrag Todorović arh.teh. Ivana Popović, d.i.a.		Naziv i oznaka dela projekta / Design segment and ID	1 - PROJEKAT ARHITEKTURE	Broj ugovora / Contract no.
			1 - ARHITEKTURAL DESIGN		2019U001
Vista tehničke dokumentacije / Technical documentation level	IDR - IDEJNO REŠENJE	Paraf / Initial	Naziv crteža / Drawing title	NOVA GRADNJA	Broj projekta / Design no.
	CD - CONCEPT DESIGN			NEW CONSTRUCTION	2019U001-IDR-A01
Datum / Date	02.2019.	Razmera / Scale	1:200	Sveska / Volume	Broj crteža / Drawing no.
				2019U001-IDR-A01-20	
				List / Sheet	Izmena / Revision