

LEGENDA MATERIJALA /
LEGEND OF MATERIALS USED :

	ARMIRANI BETON / Reinforced concrete
	ARMIRANI NEKONSTR. BETON / Reinforced non-structural concrete
	GITER BLOK / 20-25cm / Hollow clay bricks
	YTONG SILKA BLOCK / 17.5cm / Ytong silka block
	PUNA OPEKA / 6.5-12cm / Brick
	YTONG ZBZ BLOK / 25cm / Ytong ZBZ block
	KLIMA BLOK / 10cm / Thermobrick
	KLIMA BLOK / 20-25cm / Thermobrick filled with mortar
	GIPS KARTONSKE PLOČE / Gypsum cardboards
	TERMOIZOLACIJA / Thermal insulation
	TERMOIZOLACIJA / Thermal insulation
	HIDROIZOLACIJA / Waterproofing
	BETON NEARMIRANI / Compacted concrete
	ŠLJUNAK / Gravel
	PESAK / Sand
	NABIJENA ZEMLJA / Compacted soil

OZNAKE U PROJEKTU / DESIGN IDENTIFIERS :

	±0.00 77.30	VISINSKA KOTA / Height level
	±0.00 77.30	VISINSKA KOTA / Height level
	110.02	OZNAKA PROSTORIJE / Room tag
	A110	OZNAKA STANA / Apartments tag

KULA A / TOWER A - 14 - 18. Sprat / Floor		
PREGLED NETO POVRŠINA / NET AREA TABLE		
STANOVİ / APARTMENTS		
A1401 - Dvosoban stan / Two room apartment		
BR / BU	NAZIV PROSTORIJE / NAME	Povrsina / Area m²
1401.0	Hodnik / Corridor	1.90
1401.1	Dnevna soba ; trpezarija ; kuhinja / Living room ; dining room ; kitchen	24.97
1401.2	Spavaća soba / Bedroom	14.73
1401.3	Kupatilo / Bathroom	4.70
1401.4	Vešernica / Laundry	0.73
1401.5	Terasa / Terrace	6.42
		53.45
A1402 - Trosoban stan / Three room apartment		
1402.0	Hodnik / Corridor	3.33
1402.1	Dnevna soba i trpezarija / Living and dining room	20.78
1402.2	Kuhinja / Kitchen	4.12
1402.3	Spavaća soba / Bedroom	14.46
1402.4	Spavaća soba / Bedroom	9.18
1402.5	Kupatilo / Bathroom	3.81
1402.6	Kupatilo / Bathroom	3.82
1402.7	Vešernica / Laundry	0.67
1402.8	Terasa / Terrace	6.42
		66.60
A1403 - Trosoban stan / Three room apartment		
1403.0	Hodnik / Corridor	3.23
1403.1	Dnevna soba i trpezarija / Living and dining room	20.92
1403.2	Kuhinja / Kitchen	4.12
1403.3	Spavaća soba / Bedroom	14.46
1403.4	Spavaća soba / Bedroom	9.03
1403.5	Kupatilo / Bathroom	3.81
1403.6	Kupatilo / Bathroom	3.71
1403.7	Vešernica / Laundry	0.67
1403.8	Terasa / Terrace	6.42
		66.37
A1404 - Dvosoban stan / Two room apartment		
1404.0	Hodnik / Corridor	1.80
1404.1	Dnevna soba ; trpezarija ; kuhinja / Living room ; dining room ; kitchen	25.45
1404.2	Spavaća soba / Bedroom	14.73
1404.3	Kupatilo / Bathroom	4.50
1404.4	Vešernica / Laundry	0.92
1404.5	Terasa / Terrace	6.42
		53.81

A1405 - Dvosoban stan / Two room apartment		
BR / BU	NAZIV PROSTORIJE / NAME	Povrsina / Area m²
1405.0	Hodnik / Corridor	1.80
1405.1	Dnevna soba ; trpezarija ; kuhinja / Living room ; dining room ; kitchen	25.45
1405.2	Spavaća soba / Bedroom	14.73
1405.3	Kupatilo / Bathroom	4.50
1405.4	Vešernica / Laundry	0.92
1405.5	Terasa / Terrace	6.42
		53.81
A1406 - Trosoban stan / Three room apartment		
1406.0	Hodnik / Corridor	3.82
1406.1	Dnevna soba i trpezarija / Living and dining room	30.34
1406.2	Kuhinja / Kitchen	5.68
1406.3	Hodnik / Corridor	3.69
1406.4	Spavaća soba / Bedroom	10.38
1406.5	Spavaća soba / Bedroom	14.74
1406.6	Kupatilo / Bathroom	4.67
1406.7	Kupatilo / Bathroom	3.98
1406.8	Vešernica / Laundry	2.04
1406.9	Terasa / Terrace	6.42
		85.75
A1407 - Dvosoban stan / Two room apartment		
1407.0	Hodnik / Corridor	1.80
1407.1	Dnevna soba ; trpezarija ; kuhinja / Living room ; dining room ; kitchen	24.94
1407.2	Spavaća soba / Bedroom	14.62
1407.3	Kupatilo / Bathroom	4.50
1407.4	Vešernica / Laundry	0.92
1407.5	Terasa / Terrace	6.42
		53.19
A1408 - Trosoban stan / Three room apartment		
1408.0	Hodnik / Corridor	4.48
1408.1	Dnevna soba i trpezarija / Living and dining room	27.71
1408.2	Kuhinja / Kitchen	4.35
1408.3	Spavaća soba / Bedroom	14.26
1408.4	Spavaća soba / Bedroom	12.12
1408.5	Kupatilo / Bathroom	5.39
1408.6	Kupatilo / Bathroom	3.67
1408.7	Vešernica / Laundry	0.93
1408.8	Terasa / Terrace	6.83
		79.74


A1409 - Trosoban stan / Three room apartment		
BR / BU	NAZIV PROSTORIJE / NAME	Povrsina / Area m²
1409.0	Hodnik / Corridor	4.09
1409.1	Dnevna soba i trpezarija / Living and dining room	27.71
1409.2	Kuhinja / Kitchen	4.35
1409.3	Spavaća soba / Bedroom	14.26
1409.4	Spavaća soba / Bedroom	12.12
1409.5	Kupatilo / Bathroom	5.21
1409.6	Kupatilo / Bathroom	3.88
1409.7	Vešernica / Laundry	0.93
1409.8	Terasa / Terrace	6.83
		79.38
A1410 - Dvosoban stan / Two room apartment		
1410.0	Hodnik / Corridor	1.90
1410.1	Dnevna soba ; trpezarija ; kuhinja / Living room ; dining room ; kitchen	24.67
1410.2	Spavaća soba / Bedroom	14.56
1410.3	Kupatilo / Bathroom	4.58
1410.4	Vešernica / Laundry	0.73
1410.5	Terasa / Terrace	6.42
		52.86
A1411 - Dvosoban stan / Two room apartment		
1411.0	Hodnik / Corridor	1.33
1411.1	Dnevna soba i trpezarija / Living and dining room	29.60
1411.2	Spavaća soba / Bedroom	15.89
1411.3	Kupatilo / Bathroom	4.57
1411.4	Vešernica / Laundry	1.17
1411.5	Terasa / Terrace	6.84
		59.39

KOMUNIKACIJE / COMMUNICATIONS		
BR / BU	NAZIV PROSTORIJE / NAME	Povrsina / Area m²
14K.1	Hodnik / Corridor	56.40
14K.2	Hodnik (predprostor stepeništa) / Lobby	5.16
14K.3	Stepenište / Stairs AS1	15.44
14K.4	Hodnik (predprostor stepeništa) / Lobby	5.14
14K.5	Stepenište / Stairs AS2	15.44
14K.6	Hodnik (predprostor liftova) / Lobby	19.96
14K.7	Vatrogasni lift LA1 / Fireman's elevator LA1	6.02
14K.8	Lift LA2 / Elevator LA2	6.02
14K.9	Lift LA3 / Elevator LA3	6.02
		135.60
TEHNIČKE PROSTORIJE / TECHNICAL ROOMS		
14T.1	Prostorija za smeće / Garbage room	1.94
14T.2	Prostorija za slabu struju / Low voltage room	3.84
14T.3	Elektro soba / Electrical room	4.05
		9.83


KULA A / TOWER A - 14. Sprat / Floor - NETO m²	
NAZIV / NAME	m²
STANOVİ / APARTMENTS	704.36
KOMUNIKACIJE / COMMUNICATIONS	135.60
TEHNIČKE PROSTORIJE / TECHNICAL ROOMS	9.83
UKUPNA NETO POVRŠINA / TOTAL NET AREA	849.79

KULA A / TOWER A	
BRUTO POVRŠINA - 14. SPRAT	996.79

KULA A / TOWER A - BRUTO POVRŠINA - 1-24 SPRAT		
BR / BU	NAZIV / NAME	Povrsina / Area m²
1-13 sprat	Bruto Povrsina 1 - 13 sprata	13044.20
14-18 sprat	Bruto Povrsina 14 - 18 sprata	4983.95
19-23 sprat	Bruto Povrsina 19 - 23 sprata	4983.00
24 Teh. sprat	Bruto Povrsina 24 Teh. sprata	183.16
UKUPNA BRUTO POVRŠINA KULA A / TOWER A - 1-24 SPRAT		23194.31

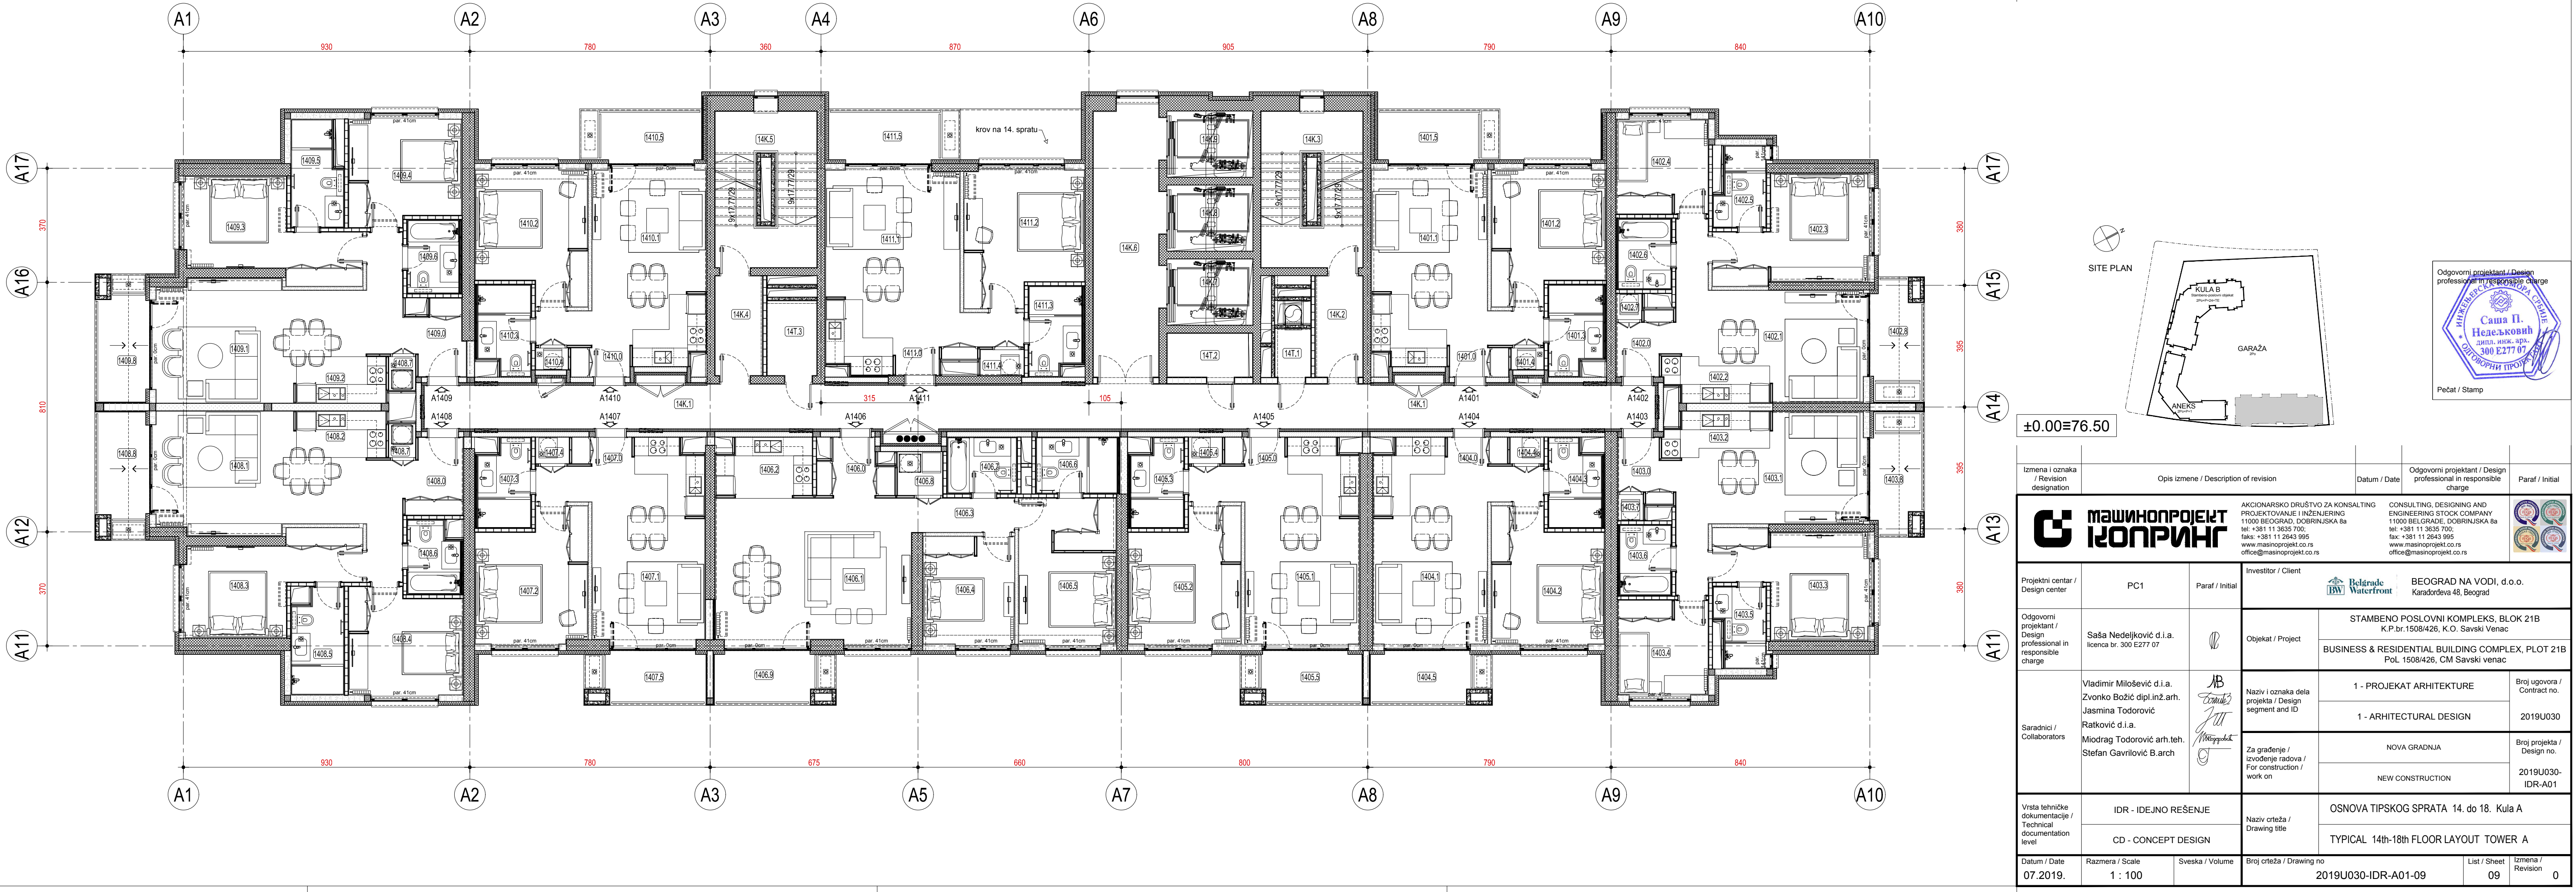

±0.00=76.50

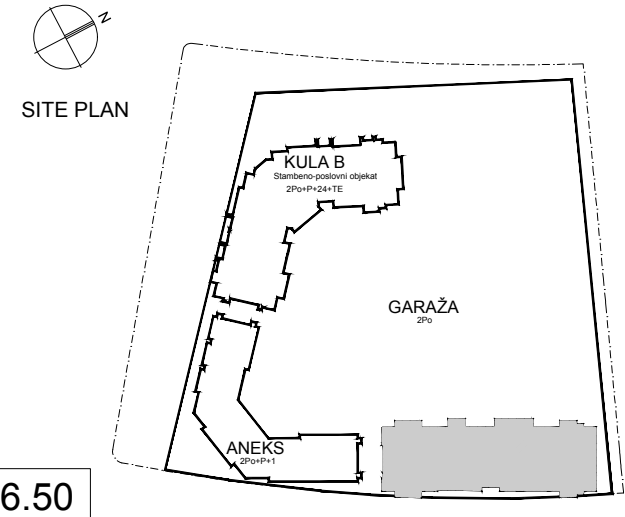

Izmjena i oznaka / Revision designation		Opis izmene / Description of revision		Datum / Date		Odgovorni projektant / Design professional in responsible charge		Paraf / Initial	
		AKCIONARSKO DRUŠTVO ZA KONSALTING PROJEKTOVANJE I INŽENJERING 11000 BEOGRAD, DOBRINJSKA Bg tel: +381 11 3632 700; fax: +381 11 3632 988; www.mashinoprojekt.co.rs; office@mashinoprojekt.co.rs		CONSULTING, DESIGNING AND ENGINEERING STOCK COMPANY 11000 BEOGRAD, DOBRINJSKA Bg tel: +381 11 3632 700; fax: +381 11 3632 988; www.mashinoprojekt.co.rs; office@mashinoprojekt.co.rs					
Projektni centar / Design center		PC1		Paraf / Initial		Investitor / Client			
Odgovorni projektant / Design professional in responsible charge		Saša Nedeljković d.i.a. Ikonica br. 300 E277 07		Paraf / Initial		Objekat / Project		STAMBENO POSLOVNI KOMPLEKS, BLOK 21B K.P.br.1508/426, K.O. Savski Venac	
Saradnici / Collaborators		Vladimir Milošević d.i.a. Zvonko Božić dipl.inž.arh. Jasmina Todorović Ratković d.i.a. Miodrag Todorović arh.teh. Stefan Gavrilović B.arch		Paraf / Initial		Naziv i oznaka dela projekta / Design segment and ID		1 - PROJEKAT ARHITEKTURE	
Vrsta tehničke dokumentacije / Technical documentation level		IDR - IDEJNO REŠENJE		Paraf / Initial		Za građenje / Izvođenje radova / For construction / work on		NOVA GRAĐNJA	
Datum / Date		07.2019.		Razmera / Scale		Sveska / Volume		Broj projekta / Design no.	
		1 : 100						2019U030-IDR-A01-09	
								List / Sheet	
								09	
								Izmjena / Revision	
								0	