

LEGENDA MATERIJALA /  
LEGEND OF MATERIALS USED :



- ARMIRANI BETON / Reinforced concrete  
ARMIRANI NEKONSTR. BETON / Reinforced non-structural concrete  
GITER BLOK / 20-25cm / Hollow clay bricks  
YTONG SILKA BLOK / 17.5cm / Ytong silka block  
PUNA OPEKA / 6.5-12cm / Brick  
YTONG ZBZ BLOK / 25cm / Ytong ZBZ block  
KLIMA BLOK / 10cm / Thermobrick  
KLIMA BLOK / 20-25cm / Thermobrick filled with mortar  
GIPS KARTONSKE PLOČE / Gypsum cardboard  
TERMOIZOLACIJA / Thermal insulation  
TERMOIZOLACIJA / Thermal insulation  
HIDROIZOLACIJA / Waterproofing  
BETON NEARMIRANI / Compacted concrete  
ŠLJUNAK / Gravel  
PESAK / Sand  
NABIJENA ZEMLJA / Compacted soil

OZNAKE U PROJEKTU / DESIGN IDENTIFIERS :

- ±0.00 VISINSKA KOTA / Height level  
±0.00 VISINSKA KOTA / Height level  
110.02 OZNAKA PROSTORIJE / Room tag  
A110 OZNAKA STANA / Apartments tag

KULA B / TOWER B - 25. SPRAT - TEHIČKA ETAŽA / 25TH FLOOR LAYOUT - TECHNICAL FLOOR		
PREGLED NETO POVRŠINA / NET AREA TABLE		
STANOVİ / APARTMENTS		
KOMUNIKACIJE / COMMUNICATIONS		
BR / BU	NAZIV PROSTORIJE / NAME	Površina / Area m²
25K.1	Hodnik (predprostor stepeništa) / Lobby	5.06
25K.2	Stepenište / Stairs BS1	16.40
25K.3	Hodnik (predprostor stepeništa) / Lobby	5.17
25K.4	Stepenište / Stairs BS2	16.37
25K.5	Hodnik (predprostor liftova) / Lobby	10.82
25K.6	Vatrogasni lift LA1 / Fireman's elevator LA1	6.02
25K.7	Lift LA2 / Elevator LA2	6.02
25K.8	Lift LA3 / Elevator LA3	6.02
		71.89
TEHNIČKE PROSTORIJE / TECHNICAL ROOMS		
25T.1	Prostorija za grejanje / Heating room	8.36
25T.2	Prostorija za slabu struju / Low voltage room	6.12
25T.3	Elektro soba / Electrical room	5.48
25T.4	Prostorija za smeće / Garbage room	2.92
		22.87
KROV / ROOF		
KR1	Krov / Roof	797.34
KR2	Krov / Roof	10.09
KR3	Krov / Roof	10.09
KR4	Krov / Roof	10.25
KR5	Krov / Roof	10.25
		838.02

KULA B / TOWER B - 25. Sprat / Floor - NETO m²		
NAZIV / NAME		m²
KOMUNIKACIJE / COMMUNICATIONS		71.89
TEHNIČKE PROSTORIJE / TECHNICAL ROOMS		22.87
UKUPNA NETO POVRŠINA / TOTAL NET AREA		94.76
KULA B / TOWER B		
BRUTO POVRŠINA - 25. TEH. SPRAT		113.10
KULA B / TOWER B - BRUTO POVRŠINA - 1-25 SPRAT		
BR / BU	NAZIV / NAME	Površina / Area m²
1 - 9 sprat	Bruto Površina 1 - 9 sprata	9537.21
10-11 sprat	Bruto Površina 10 - 11 sprata	2118.32
12-21 sprat	Bruto Površina 12 - 21 sprata	10586.10
22-24 sprat	Bruto Površina 22 - 24 sprata	3177.12
25 Teh. sprat	Bruto Površina 25 Teh. sprata	113.10
UKUPNA BRUTO POVRŠINA KULA B / TOWER B - 1-25 SPRAT		25531.85

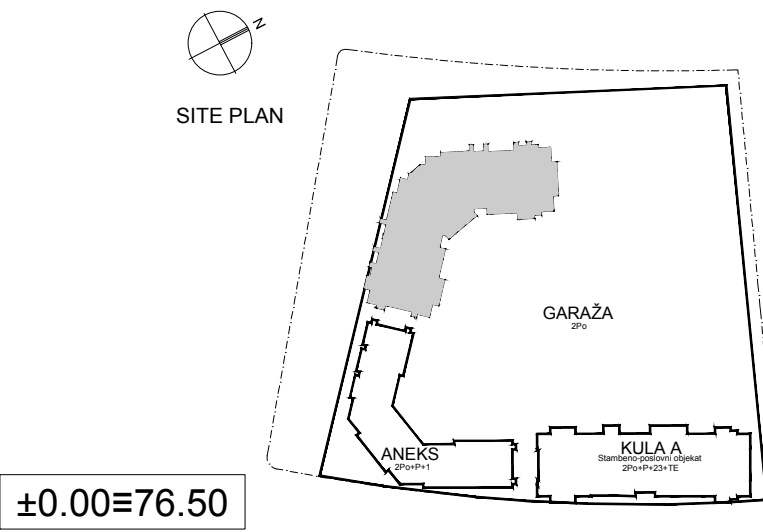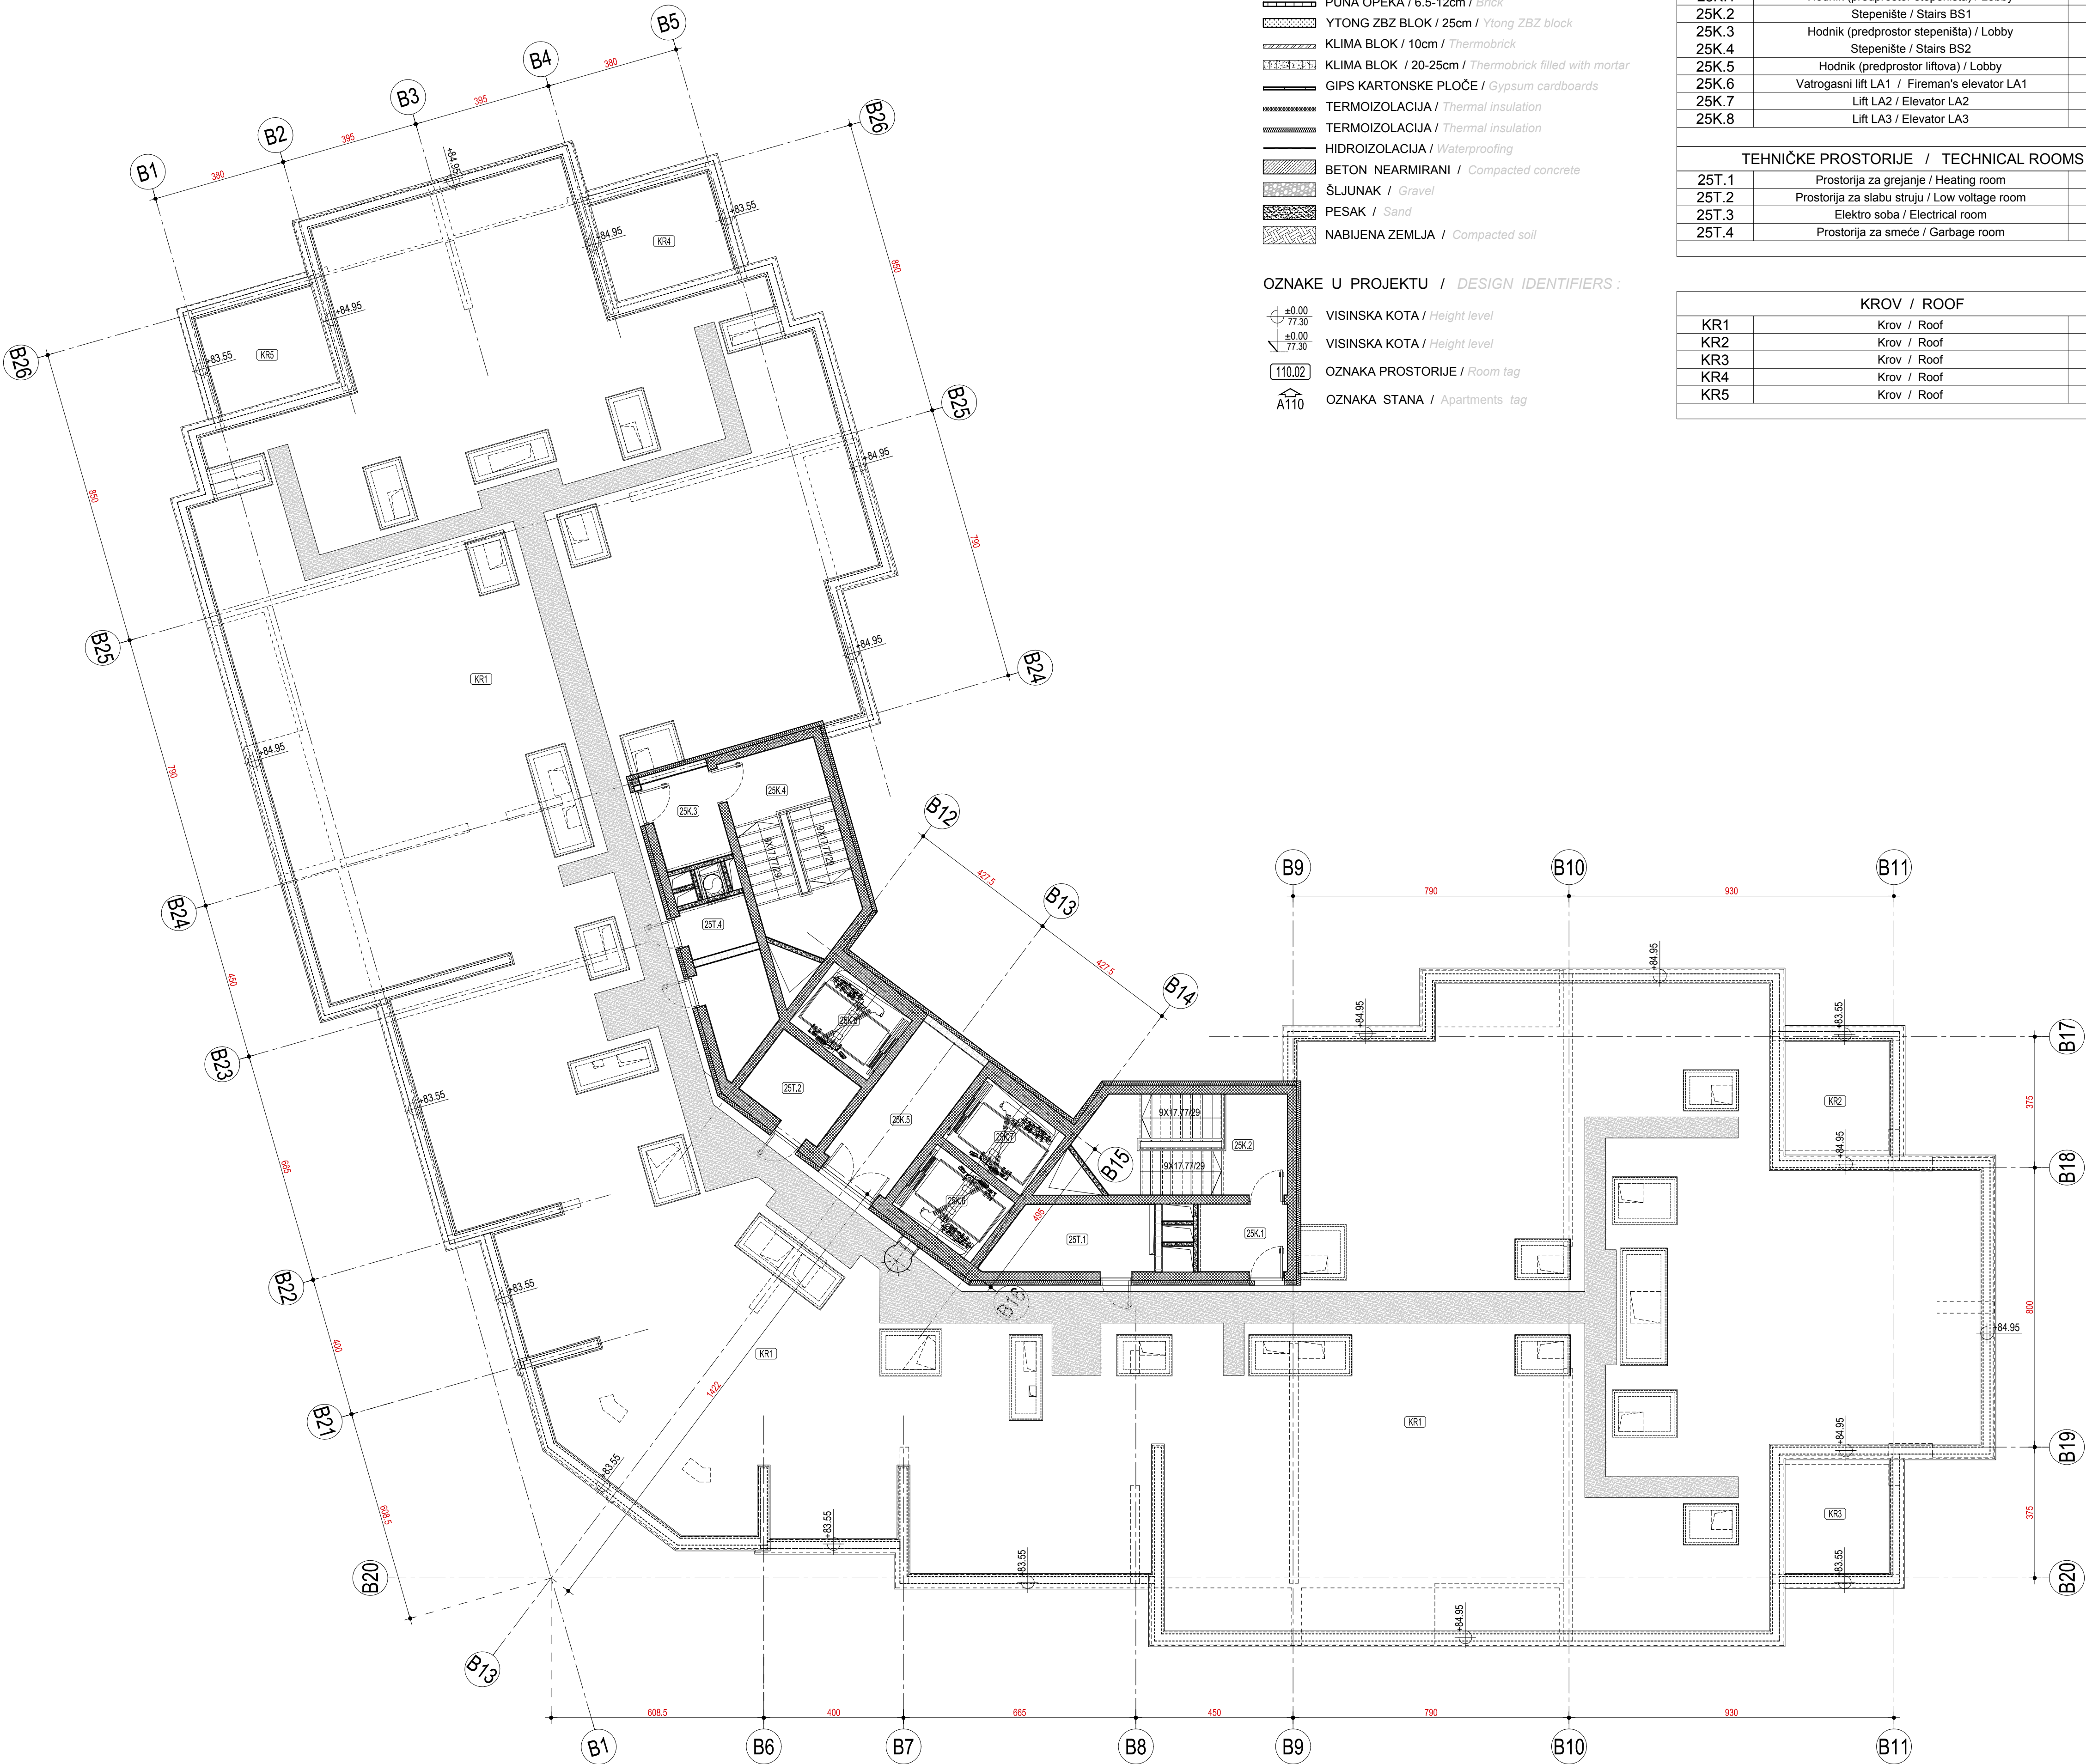

Izmena / oznaka / Revision designation	Opis izmene / Description of revision	Datum / Date	Odgovorni projektant / Design professional in responsible charge	Paraf / Initial
<b>машиноПРОЈЕКТ</b> AKCIONARSKO DRUŠTVO ZA KONSALTING PROJEKTOVANJE I INŽINERING 11000 BEOGRAD, DOBRINSKA 8a tel: +381 11 3635 700 fax: +381 11 3643 995 www.masinoprojekt.co.rs office@masinoprojekt.co.rs				
CONSULTING, DESIGNING AND ENGINEERING STOCK COMPANY 11000 BELGRADE, DOBRINSKA 8a tel: +381 11 3635 700 fax: +381 11 3643 995 www.masinoprojekt.co.rs office@masinoprojekt.co.rs				
Projektni centar / Design center	PC1	Paraf / Initial	Investitor / Client	BEOGRAD NA VODI, d.o.o. Karađorđeva 48, Beograd
Odgovorni projektant / Design professional in responsible charge	Saša Nedeljković d.i.a. Icenca br. 300 E277 07	Paraf / Initial	Objekat / Project	STAMBENO POSLOVNI KOMPLEKS, BLOK 21B K.P. br. 1508/426, K.O. Savski Venac BUSINESS & RESIDENTIAL BUILDING COMPLEX, PLOT 21B Pol. 1508/426, CM Savski venac
Saradnici / Collaborators	Vladimir Milošević d.i.a. Zvonko Božić dipl.inž.arh. Jasmina Todorović Ratković d.i.a. Miodrag Todorović arh.teh. Stefan Gavrilović B.arch	Paraf / Initial	Naziv i oznaka dela projekta / Design segment and ID	1 - PROJEKAT ARHITEKTURE 2019U030
		Paraf / Initial	1 - ARHITECTURAL DESIGN	2019U030
Vrsta tehničke dokumentacije / Technical documentation level	IDR - IDEJNO REŠENJE	Naziv crteža / Drawing title	OSNOVA 25. SPRATA - TEHIČKA ETAŽA Kula B	Broj projekta / Design no. 2019U030-IDR-A01
	CD - CONCEPT DESIGN	Naziv crteža / Drawing title	25th FLOOR LAYOUT - TECHNICAL FLOOR TOWER B	
Datum / Date	07.2019.	Razmera / Scale	1 : 100	Sveska / Volume
Datum / Date		Broj crteža / Drawing no.		18
07.2019.		2019U030-IDR-A01-18		Izmena / Revision
				0