




BLOK C	PRIZEMLJE	GF
BLOCK C	GROUND FLOOR	
	KOMUNIKACIJE	360.21
	TEHNIČKE PROSTORIJE	169.36
	KOMERCIJALNI PROSTORI	
	KOMERCIJALNI PROSTOR	651.69
	DECIJA USTANOVA	481.84
	KINDERGARTEN	
	UKUPNA NETO PLOŠTINA	1,663.10
	UKUPNA BRUTO PLOŠTINA	1,905.38

- Legenda /**
- Regulaciona linija = građevinska linija = granica k.p.
 - Kontura podzemne zauzetosti / etaže
 - Kontura nadzemne zauzetosti
 - Granica katastarskih parcela
 - Zelena površina iznad objekta / Planting area above basement
 - Zelena površina u direktnom kontaktu sa tlom / Planting area on ground
 - Pešačko popločanje / Sidewalk paving
 - Smer kretanja vozila / Vehicle drive direction
 - Ulaz u lokal / Retail entry
 - Ulaz u vrtić / Kindergarten entry
 - Slambeni ulaz / Residential entry
 - Pešački prilaz / Pedestrian access
 - Kolski prilaz / Vehicle access
 - Prilaz za vozilo za transport otpada / Waste vehicle access
 - Prilaz vatrogasnog vozila / Fire truck access

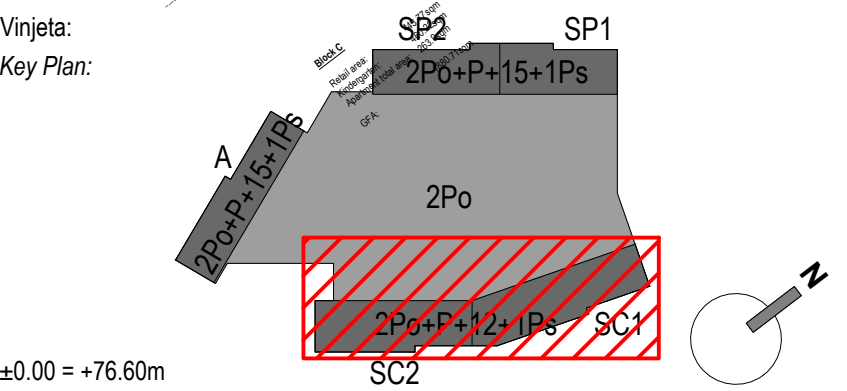

NE MENJATI VELIČINU CRTEŽA. KORISTITI SAMO ZADATE DIMENZIJE.
PROVERITI SVE DIMENZIJE NA GRADILIŠTU PRE POČETKA IZGRADNJE.
ZA SVE NEJASNOĆE OBRATITI SE PROJEKTANTIMA.

DO NOT SCALE FROM THIS DRAWING. USE GIVEN DIMENSIONS ONLY.
CHECK ALL DIMENSIONS ON SITE PRIOR TO COMMENCEMENT OF SHOP DRAWINGS.
ANY DISCREPANCIES ARE TO BE REFERRED TO THE ARCHITECT/ENGINEER OR DESIGNER.

Rev.	Opis / Description	Datum / Date

Investitor:
Investor:

Beograd na vodi d.o.o.

Karadjordjeva 48
11 000 Beograd
Srbija
T: +381 11 7888 895
Email: belgradewaterfront@eaglehills.com

Arhitekta i autor:
Architect and Author:

BDP.

7 Hill Street
Bristol
BS1 5RW
United Kingdom
T + 44 (0)117 929 9861
www.bdp.com

Odgovorni projektant:
Responsible Designer:

Arhi.pro

Ulica Cerska br. 29
11 000 Beograd
Serbia
T: +381 11 3089 627
Email: office@arhipro.com

Objekat faza i mesto gradnje:
Building phase and location:

Stambeno-komercijalni objekti, na K.P. 1508/187, 1508/201, 1508/203,1508/204, 1508/205 i 1508/391,

K.O. Savski Venac, G.P.1, Blok 24, u okviru projekta "Beograd na vodi"

Residential-commercial buildings, on C.P. 1508/187, 1508/201, 1508/203,1508/204, 1508/205 and 1508/391,

C.M. Savski Venac, B.P.1, Block 24, Belgrade Waterfront

Vrsta tehničke dokumentacije:
Type of Technical Documentation:

IDR - IDEJNO REŠENJE
CD - CONCEPTUAL DESIGN

Oznaka i naziv dela projekta:
Designation and Designing Discipline:

1 - PROJEKAT ARHITEKTURE
1 - ARCHITECTURE DESIGN

Svrha izdavanja:
Purpose of issue:

ZA URBANISTIČKI PROJEKAT
FOR URBAN DESIGN

Odgovorni projektant:
Licensed Designer:

Ivana Milić d.i.a.
br. licence - licence no: 300 19 19 03

Projektanti:
Design team:

Risto Terzić d.i.a Ljiljana Čurčić d.i.a Miloš Papić d.i.a
Mihailo Plamenac d.i.a Nadežda Vuković d.i.a Jovana Erdeljan d.i.a.
Nikola Jović d.i.a.

Broj teh dok: Doc. code:	List: Sheet:	Razmera: Scale:	Datum: Date:
2019_11	Od: Of:	1:200 @A0+	02.2020.

Crtež:
Drawing:

Osnova prizemlja - blok C
Ground floor plan - block C

Redni broj: Serial Number:	Oznaka crteža: Drawing number:	Rev:
	BW_P24_ARP_CD_AR_PL_C.00	00



Vinjeta:
Key Plan:



±0.00 = +76.60m

NE MENJATI VELIČINU CRTEŽA. KORISTITI SAMO ZADATE DIMENZIJE.
PROVERITI SVE DIMENZIJE NA GRADILIŠTU PRE POČETKA IZVRADNJE.
ZA SVE NEJASNOĆE OBRATITI SE PROJEKTANTIMA.

DO NOT SCALE FROM THIS DRAWING. USE GIVEN DIMENSIONS ONLY.
CHECK ALL DIMENSIONS ON SITE PRIOR TO COMMENCEMENT OF SHOP DRAWINGS.
ANY DISCREPANCIES ARE TO BE REFERRED TO THE ARCHITECT/ENGINEER OR DESIGNER.

Rev.	Opis / Description	Datum / Date

Investitor:
Investor:

Beograd na vodi d.o.o.

Karadjordjeva 48
11 000 Beograd
Srbija
T. +381 11 7888 895
Email: belgradewaterfront@eaglehills.com

Arhitekta i autor:
Architect and Author:

BDP.

7 Hill Street
Bristol
United Kingdom
T + 44 (0)117 929 9861
www.bdp.com

Odgovorni projektant:
Responsible Designer:

Arhi.pro

Ulica Cerska br. 29
11 000 Beograd
Serbia
T. +381 11 3089 627
Email: office@arhi.pro.com

Objekat faza i mesto gradnje:
Building phase and location:

Stambeno-komercijalni objekti, na K.P. 1508/187, 1508/201, 1508/203,1508/204, 1508/205 i 1508/391.

K.O. Savski Venac, G.P.1, Blok 24, u okviru projekta "Beograd na vodi"

Residential-commercial buildings, on C.P. 1508/187, 1508/201, 1508/203,1508/204, 1508/205 and 1508/391.

C.M. Savski Venac, B.P.1, Block 24, Belgrade Waterfront

Vrsta tehničke dokumentacije:
Type of Technical Documentation:

IDR - IDEJNO REŠENJE
CD - CONCEPTUAL DESIGN

Oznaka i naziv dela projekta:
Designation and Designing Discipline:

1 - PROJEKAT ARHITEKTURE
1 - ARCHITECTURE DESIGN

Svrha izdavanja:
Purpose of issue:

ZA URBANISTIČKI PROJEKAT
FOR URBAN DESIGN

Odgovorni projektant:
Licensed Designer:

Ivana Milić d.i.a.
br. licence - licence no: 300 19 19 03

Projektanti:
Design team:

Risto Terzić d.i.a Ljiljana Čurčić d.i.a Miloš Papić d.i.a
Mihailo Plamenac d.i.a Nadežda Vuković d.i.a Jovana Erdeljan d.i.a.
Nikola Jović d.i.a.

Broj teh dok: Doc. code:	List: Sheet:	Razmera: Scale:	Datum: Date:
2019_11	Od: Of:	1:200 @A0+	02.2020.

Crtež:
Drawing:

Osnova prvog tipskog sprata - blok C
First typical floor plan - block C

Redni broj: Serial Number:	Oznaka crteža: Drawing number:	Rev:
	BW_P24_ARP_CD_AR_PL_C.01	00



Regulaciona linija = građevinska linija = granica k.p.

Legenda /

- Regulaciona linija = građevinska linija = granica k.p.
- Kontura podzemne zauzetosti / etaže
- Kontura nadzemne zauzetosti
- Granica katastarskih parcela

- Zelena površina iznad objekta / Planting area above basement
- Zelena površina u direktnom kontaktu sa tlom / Planting area on ground
- Pešačko popločanje / Sidewalk paving

- Smer kretanja vozila / Vehicle drive direction
- Ulaz u lokal / Retail entry
- Ulaz u vrtić / Kindergarten entry
- Stambeni ulaz / Residential entry
- Pešački prilaz / Pedestrian access
- Kolski prilaz / Vehicle access
- Prilaz za vozilo za transport otpada / Waste vehicle access
- Prilaz vatrogasnog vozila / Fire truck access

BLOK C BLOCK C	ČETVRTI SPRAT FOURTH FLOOR	4
	KOMUNIKACIJE COMMUNICATION	322.47
	TEHNIČKE PROSTORIJE TECHNICAL ROOMS	7.60
APARTMANI APARTMENTS		
BW-SC1-401	JEDNOSOBAN STAN ONE BEDROOM APARTMENT	53.38
BW-SC1-402	JEDNOSOBAN STAN ONE BEDROOM APARTMENT	53.38
BW-SC1-403	JEDNOPOSOBAN STAN ONE & HALF BEDROOM APARTMENT	73.56
BW-SC1-404	TROSOBAN STAN THREE BEDROOM APARTMENT	168.52
BW-SC1-405	TROSOBAN STAN THREE BEDROOM APARTMENT	110.34
BW-SC1-406	DVOSOBAN STAN TWO BEDROOM APARTMENT	80.93
BW-SC1-407	DVOSOBAN STAN TWO BEDROOM APARTMENT	80.93
BW-SC1-408	JEDNOSOBAN STAN ONE BEDROOM APARTMENT	53.38
BW-SC1-409	JEDNOPOSOBAN STAN ONE & HALF BEDROOM APARTMENT	73.56
BW-SC1-410	JEDNOPOSOBAN STAN ONE & HALF BEDROOM APARTMENT	75.18
BW-SC1-411	JEDNOSOBAN STAN ONE BEDROOM APARTMENT	53.38
BW-SC2-401	JEDNOSOBAN STAN ONE BEDROOM APARTMENT	53.38
BW-SC2-402	JEDNOSOBAN STAN ONE BEDROOM APARTMENT	53.38
BW-SC2-403	STUDIO APARTMAN STUDIO APARTMENT	35.47
BW-SC2-404	JEDNOPOSOBAN STAN ONE & HALF BEDROOM APARTMENT	73.56
BW-SC2-405	DVOSOBAN STAN TWO BEDROOM APARTMENT	80.93
BW-SC2-406	DVOSOBAN STAN TWO BEDROOM APARTMENT	80.93
BW-SC2-407	JEDNOSOBAN STAN ONE BEDROOM APARTMENT	53.38
BW-SC2-408	JEDNOSOBAN STAN ONE BEDROOM APARTMENT	53.38
BW-SC2-409	DVOSOBAN STAN TWO BEDROOM APARTMENT	80.93
BW-SC2-410	DVOSOBAN STAN TWO BEDROOM APARTMENT	80.93
BW-SC2-411	JEDNOPOSOBAN STAN ONE & HALF BEDROOM APARTMENT	73.44
BW-SC2-412	JEDNOSOBAN STAN ONE BEDROOM APARTMENT	53.38
NETO PLOŠTINA APARTMANA APARTMENTS NETO AREA		1,649.61
UKUPNA NETO PLOŠTINA TOTAL NETO AREA		1,979.68
UKUPNA BRUTO PLOŠTINA TOTAL BRUTO AREA		2,349.66

Vinjeta:
Key Plan:

SP2
2Po+P+15+1Ps

SP1
2Po+P+15+1Ps

2Po

2Po+P+12+1Ps

SC1

SC2

±0.00 = +76.60m

NE MENJATI VELIČINU CRTEŽA. KORISTITI SAMO ZADATE DIMENZIJE.
PROVERITI SVE DIMENZIJE NA GRADILIŠTU PRE POČETKA IZVRŠNJE.
ZA SVE NEJASNOĆE OBRATITI SE PROJEKTANTIMA.
DO NOT SCALE FROM THIS DRAWING. USE GIVEN DIMENSIONS ONLY.
CHECK ALL DIMENSIONS ON SITE PRIOR TO COMMENCEMENT OF SHOP DRAWINGS.
ANY DISCREPANCIES ARE TO BE REFERRED TO THE ARCHITECT/ENGINEER OR DESIGNER.

Rev.	Opis / Description	Datum / Date

Investitor:
Investor:

Beograd na vodi d.o.o.

Karadjordjeva 48
11 000 Beograd
Srbija
T: +381 11 7888 895
Email: belgradewaterfront@eaglehills.com

Arhitekta i autor:
Architect and Author:

BDP.

7 Hill Street
Bristol
BS1 5RW
United Kingdom
T + 44 (0)117 929 9861
www.bdp.com

Odgovorni projektant:
Responsible Designer:

Arhi.pro

Ulica Cerska br. 29
11 000 Beograd
Serbia
T: +381 11 3089 627
Email: office@arhipro.com

Oznaka i naziv dela projekta:
Designation and Designing Discipline:

1 - PROJEKAT ARHITEKTURE
1 - ARCHITECTURE DESIGN

Svrha izdavanja:
Purpose of issue:

ZA URBANISTIČKI PROJEKAT
FOR URBAN DESIGN

Odgovorni projektant:
Licensed Designer:

Ivana Milić d.i.a.
br. licence - licence no: 300 19 19 03

Projektanti:
Design team:

Risto Terzić d.i.a. Ljiljana Čurčić d.i.a. Miloš Papić d.i.a.
Mihailo Plamenac d.i.a. Nadežda Vuković d.i.a. Jovana Erdeljan d.i.a.
Nikola Jović d.i.a.

Broj teh. dok.
Doc. code:

2019_11

List.
Sheet:

Og.
Of:

Razmera:
Scale:

1:200 @A0+

Datum:
Date:

02.2020.

Crtež:
Drawing:

Osnova 4. sprata - blok C
4th floor plan - block C

Redni broj:
Serial Number:

Oznaka crteža:
Drawing number:

Rev:

BW_P24_ARP_CD_AR_PL_C.04

00

ONCE PRINTED AND DISTRIBUTED THIS DOCUMENT IS ASSUMAS UNCONTROLLED COPY. JEDNOM ODTAMPAN I DISTRIBUIRAN DOKUMENT SE SMATRA NEKONTROLISANOM KOPIJOM

All rights reserved. No part of this drawing may be reproduced or transmitted in any forms by any means without written permission of the copyright holder. Sva prava zasticena. Ni jedan deo ovog crteža ne može se reprodukovati ili prenositi u bilo kojoj formi bilo kojim sredstvom, bez pisane dozvole nosioca autorskog prava.



Regulaciona linija = građevinska linija = granica k.p.

Legenda /

- Regulaciona linija = građevinska linija = granica k.p.
- Kontura podzemne zauzetosti / etaže
- Kontura nadzemne zauzetosti
- Granica katastarskih parcela
- Zelena površina iznad objekta / Planting area above basement
- Zelena površina u direktnom kontaktu sa tlom / Planting area on ground
- Pešačko popločanje / Sidewalk paving
- Smer kretanja vozila / Vehicle drive direction
- Ulaz u lokal / Retail entry
- Ulaz u vrtić / Kindergarten entry
- Stambeni ulaz / Residential entry
- Pešački prilaz / Pedestrian access
- Kolski prilaz / Vehicle access
- Prilaz za vozilo za transport otpada / Waste vehicle access
- Prilaz vatrogasnog vozila / Fire truck access

BLOK C BLOCK C	PETI SPRAT FIFTH FLOOR	5
	KOMUNIKACIJE COMMUNICATION	278.03
	TEHNIČKE PROSTORIJE TECHNICAL ROOMS	7.60
APARTMANI APARTMENTS		
BW-SC1-501	JEDNOSOBAN STAN ONE BEDROOM APARTMENT	53.38
BW-SC1-502	JEDNOSOBAN STAN ONE BEDROOM APARTMENT	53.38
BW-SC1-503	JEDNOIPOSOBAN STAN ONE & HALF BEDROOM APARTMENT	73.56
BW-SC1-504	TROSOBAN STAN THREE BEDROOM APARTMENT	168.52
BW-SC1-505	TROSOBAN STAN THREE BEDROOM APARTMENT	110.34
BW-SC1-506	DVOSOBAN STAN TWO BEDROOM APARTMENT	80.93
BW-SC1-507	DVOSOBAN STAN TWO BEDROOM APARTMENT	80.93
BW-SC1-508	JEDNOSOBAN STAN ONE BEDROOM APARTMENT	53.38
BW-SC1-509	JEDNOIPOSOBAN STAN ONE & HALF BEDROOM APARTMENT	73.56
BW-SC1-510	JEDNOIPOSOBAN STAN ONE & HALF BEDROOM APARTMENT	75.18
BW-SC1-511	JEDNOSOBAN STAN ONE BEDROOM APARTMENT	53.38
BW-SC2-501	JEDNOSOBAN STAN ONE BEDROOM APARTMENT	53.38
BW-SC2-502	JEDNOSOBAN STAN ONE BEDROOM APARTMENT	53.38
BW-SC2-503	STUDIO APARTMAN STUDIO APARTMENT	35.47
BW-SC2-504	JEDNOIPOSOBAN STAN ONE & HALF BEDROOM APARTMENT	73.56
BW-SC2-505	JEDNOSOBAN STAN ONE BEDROOM APARTMENT	53.38
BW-SC2-506	TROSOBAN STAN THREE BEDROOM APARTMENT	110.34
BW-SC2-507	TROSOBAN STAN THREE BEDROOM APARTMENT	110.34
BW-SC2-508	DVOSOBAN STAN TWO BEDROOM APARTMENT	80.93
BW-SC2-509	DVOSOBAN STAN TWO BEDROOM APARTMENT	80.93
BW-SC2-510	JEDNOIPOSOBAN STAN ONE & HALF BEDROOM APARTMENT	73.44
BW-SC2-511	JEDNOSOBAN STAN ONE BEDROOM APARTMENT	53.38
NETO PLOŠTINA APARTMANA APARTMENTS NETO AREA		1,655.05
UKUPNA NETO PLOŠTINA TOTAL NETO AREA		1,940.68
UKUPNA BRUTO PLOŠTINA TOTAL BRUTO AREA		2,358.39

Vinjeta:
Key Plan:

±0.00 = +76.60m

NE MENJATI VELIČINU CRTEŽA. KORISTITI SAMO ZADATE DIMENZIJE.
PROVERITI SVE DIMENZIJE NA GRADILIŠTU PRE POČETKA IZGRADNJE.
ZA SVE NEJASNOĆE OBRATITI SE PROJEKTANTIMA.

DO NOT SCALE FROM THIS DRAWING. USE GIVEN DIMENSIONS ONLY.
CHECK ALL DIMENSIONS ON SITE PRIOR TO COMMENCEMENT OF SHOP DRAWINGS.
ANY DISCREPANCIES ARE TO BE REFERRED TO THE ARCHITECT/ENGINEER OR DESIGNER.

Rev.	Opis / Description	Datum / Date

Investitor:
Investor:

Beograd na vodi d.o.o.

Karadjordjeva 48
11 000 Beograd
Srbija
T: +381 11 7888 895
Email: belgradewaterfront@eaglehills.com

Arhitekta i autor:
Architect and Author:

7 Hill Street
Bristol
BS1 5RW
United Kingdom
T + 44 (0)117 929 9861
www.bdp.com

Odgovorni projektant:
Responsible Designer:

Arhi.pro

Ulica Cerska br. 29
11 000 Beograd
Serbia
T: +381 11 3089 627
Email: office@arhipro.com

Objekat faza i mesto gradnje:
Building phase and location:

Stambeno-komercijalni objekti, na K.P. 1508/187, 1508/201, 1508/203,1508/204, 1508/205 i 1508/391,
K.O. Savski Venac, G.P.1, Blok 24, u okviru projekta "Beograd na vodi"
Residential-commercial buildings, on C.P. 1508/187, 1508/201, 1508/203,1508/204, 1508/205 and 1508/391,
C.M. Savski Venac, B.P.1, Block 24, Belgrade Waterfront

Vrsta tehničke dokumentacije:
Type of Technical Documentation:

IDR - IDEJNO REŠENJE
CD - CONCEPTUAL DESIGN

Oznaka i naziv dela projekta:
Designation and Designing Discipline:

1 - PROJEKAT ARHITEKTURE
1 - ARCHITECTURE DESIGN

Svrha izdavanja:
Purpose of issue:

ZA URBANISTIČKI PROJEKAT
FOR URBAN DESIGN

Odgovorni projektant:
Licensed Designer:

Ivana Milić d.i.a.
br. licence - licence no: 300 19 19 03

Projektanti:
Design team:

Risto Terzić d.i.a Ljiljana Čurčić d.i.a Miloš Papić d.i.a
Mihailo Plamenac d.i.a Nadežda Vuković d.i.a Jovana Erdeljan d.i.a.
Nikola Jović d.i.a.

Broj teh dok: Doc. code:	List: Sheet:	Razmera: Scale:	Datum: Date:
2019_11	Og: Of:	1:200 @A0+	02.2020.

Crtež:
Drawing:

Osnova 5. sprata - blok C
5th floor plan - block C

Redni broj: Serial Number:	Oznaka crteža: Drawing number:	Rev:
	BW_P24_ARP_CD_AR_PL_C.05	00

ONCE PRINTED AND DISTRIBUTED THIS DOCUMENT IS ASSUMAS UNCONTROLLED COPY. JEDNOM ODTAMPAN I DISTRIBUIRAN DOKUMENT SE SMATRA NEKONTROLISANOM KOPIJOM

All rights reserved. No part of this drawing may be reproduced or transmitted in any forms by any means without written permission of the copyright holder.

Sva prava zasticena. Ni jedan deo ovog crteža ne može se reprodukovati ili prenositi u bilo kojoj formi bilo kojim sredstvom, bez pisane dozvole nosioca autorskog prava.



Regulaciona linija = građevinska linija = granica k.p.

Legenda /

- Regulaciona linija = građevinska linija = granica k.p.
- Kontura podzemne zauzetosti / etaže
- Kontura nadzemne zauzetosti
- Granica katastarskih parcela
- Zelena površina iznad objekta / Planting area above basement
- Zelena površina u direktnom kontaktu sa tlom / Planting area on ground
- Pešačko popločanje / Sidewalk paving
- Smer kretanja vozila / Vehicle drive direction
- Ulaz u lokal / Retail entry
- Ulaz u vrtić / Kindergarten entry
- Stambeni ulaz / Residential entry
- Pešački prilaz / Pedestrian access
- Kolski prilaz / Vehicle access
- Prilaz za vozilo za transport otpada / Waste vehicle access
- Prilaz vatrogasnog vozila / Fire truck access

BLOK C BLOCK C	ŠESTI SPRAT SIXTH FLOOR	6
	KOMUNIKACIJE COMMUNICATION	269.60
	TEHNIČKE PROSTORIJE TECHNICAL ROOMS	7.60
APARTMANI APARTMENTS		
BW-SC1-601	JEDNOSOBAN STAN ONE BEDROOM APARTMENT	53.38
BW-SC1-602	JEDNOSOBAN STAN ONE BEDROOM APARTMENT	53.38
BW-SC1-603	ČETVORSOBAN STAN FOUR BEDROOM APARTMENT	186.46
BW-SC1-604	DVOSOBAN STAN TWO BEDROOM APARTMENT	80.93
BW-SC1-605	DVOSOBAN STAN TWO BEDROOM APARTMENT	80.93
BW-SC1-606	JEDNOSOBAN STAN ONE BEDROOM APARTMENT	53.38
BW-SC1-607	JEDNOPOSOBAN STAN ONE & HALF BEDROOM APARTMENT	73.56
BW-SC1-608	JEDNOPOSOBAN STAN ONE & HALF BEDROOM APARTMENT	75.18
BW-SC1-609	JEDNOSOBAN STAN ONE BEDROOM APARTMENT	53.38
BW-SC2-601	JEDNOSOBAN STAN ONE BEDROOM APARTMENT	53.38
BW-SC2-602	JEDNOSOBAN STAN ONE BEDROOM APARTMENT	53.38
BW-SC2-603	STUDIO APARTMAN STUDIO APARTMENT	35.47
BW-SC2-604	JEDNOPOSOBAN STAN ONE & HALF BEDROOM APARTMENT	73.56
BW-SC2-605	JEDNOSOBAN STAN ONE BEDROOM APARTMENT	53.38
BW-SC2-606	TROSOBAN STAN THREE BEDROOM APARTMENT	110.34
BW-SC2-607	TROSOBAN STAN THREE BEDROOM APARTMENT	110.34
BW-SC2-608	DVOSOBAN STAN TWO BEDROOM APARTMENT	80.93
BW-SC2-609	DVOSOBAN STAN TWO BEDROOM APARTMENT	80.93
BW-SC2-610	JEDNOPOSOBAN STAN ONE & HALF BEDROOM APARTMENT	73.44
BW-SC2-611	JEDNOSOBAN STAN ONE BEDROOM APARTMENT	53.38
NETO PLOŠTINA APARTMANA APARTMENTS NETO AREA		1,489.09
UKUPNA NETO PLOŠTINA TOTAL NETO AREA		1,766.29
UKUPNA BRUTO PLOŠTINA TOTAL BRUTO AREA		2,114.45

Vinjeta:
Key Plan:

±0.00 = +76.60m

NE MENJATI VELIČINU CRTEŽA. KORISTITI SAMO ZADATE DIMENZIJE.
PROVERITI SVE DIMENZIJE NA GRADILIŠTU PRE POČETKA IZVRADNJE.
ZA SVE NEJASNOĆE OBRATITI SE PROJEKTANTIMA.

DO NOT SCALE FROM THIS DRAWING. USE GIVEN DIMENSIONS ONLY.
CHECK ALL DIMENSIONS ON SITE PRIOR TO COMMENCEMENT OF SHOP DRAWINGS.
ANY DISCREPANCIES ARE TO BE REFERRED TO THE ARCHITECT/ENGINEER OR DESIGNER.

Rev.	Opis / Description	Datum / Date

Investitor:
Investor:

Beograd na vodi d.o.o.

Karadjordjeva 48
11 000 Beograd
Srbija
T. +381 11 7888 895
Email: belgradewaterfront@eaglehills.com

Arhitekta i autor:
Architect and Author:

7 Hill Street
Bristol
United Kingdom
T + 44 (0)117 929 9861
www.bdp.com

Odgovorni projektant:
Responsible Designer:

Arhi.pro

Ulica Cerska br. 29
11 000 Beograd
Serbia
T. +381 11 3089 627
Email: office@arhipro.com

Oznaka i naziv dela projekta:
Designation and Designing Discipline:

1 - PROJEKAT ARHITEKTURE
1 - ARCHITECTURE DESIGN

Svrha izdavanja:
Purpose of issue:

ZA URBANISTIČKI PROJEKAT
FOR URBAN DESIGN

Odgovorni projektant:
Licensed Designer:

Ivana Milić d.i.a.
br. licence - licence no: 300 19 19 03

Projektanti:
Design team:

Risto Terzić d.i.a. Ljiljana Čurčić d.i.a. Miloš Papić d.i.a.
Mihailo Plamenac d.i.a. Nadežda Vuković d.i.a. Jovana Erdeljan d.i.a.
Nikola Jović d.i.a.

Broj teh. dok. Doc. code:	List. Sheet:	Razmera: Scale:	Datum: Date:
2019_11	Qd: Of:	1:200 @A0+	02.2020.

Crtež:
Drawing:

Osnova 6. sprata - blok C
6th floor plan - block C

Redni broj: Serial Number:	Oznaka crteža: Drawing number:	Rev.
BW_P24_ARP_CD_AR_PL_C.06		00

ONCE PRINTED AND DISTRIBUTED THIS DOCUMENT IS ASSUMAS UNCONTROLLED COPY. JEDNOM ODTAMPAN I DISTRIBUIRAN DOKUMENT SE SMATRA NEKONTROLISANOM KOPIJOM.

All rights reserved. No part of this drawing may be reproduced or transmitted in any forms by any means without written permission of the copyright holder.

Sva prava zasticena. Ni jedan deo ovog crteža ne može se reprodukovati ili prenositi u bilo kojoj formi bilo kojim sredstvom, bez pisane dozvole nosioca autorskog prava.



Regulaciona linija = građevinska linija = granica k.p.

Legenda /

- Regulaciona linija = građevinska linija = granica k.p.
- Kontura podzemne zauzetosti / etaže
- Kontura nadzemne zauzetosti
- Granica katastarskih parcela
- Zelena površina iznad objekta / Planting area above basement
- Zelena površina u direktnom kontaktu sa tlom / Planting area on ground
- Pešačko popločanje / Sidewalk paving
- Smer kretanja vozila / Vehicle drive direction
- Ulaz u lokal / Retail entry
- Ulaz u vrtić / Kindergarten entry
- Stambeni ulaz / Residential entry
- Pešački prilaz / Pedestrian access
- Kolski prilaz / Vehicle access
- Prilaz za vozilo za transport otpada / Waste vehicle access
- Prilaz vatrogasnog vozila / Fire truck access

BLOK C BLOCK C	SEDMI SPRAT SEVENTH FLOOR	7
	KOMUNIKACIJE COMMUNICATION	269.60
	TEHNIČKE PROSTORIJE TECHNICAL ROOMS	7.60
APARTMANI APARTMENTS		
BW-SC1-701	JEDNOSOBAN STAN ONE BEDROOM APARTMENT	53.38
BW-SC1-702	ČETVOROSOBAN STAN FOUR BEDROOM APARTMENT	181.82
BW-SC1-703	DVOSOBAN STAN TWO BEDROOM APARTMENT	80.93
BW-SC1-704	JEDNOSOBAN STAN ONE BEDROOM APARTMENT	53.38
BW-SC1-705	JEDNOIPOSOBAN STAN ONE & HALF BEDROOM APARTMENT	73.56
BW-SC1-706	JEDNOIPOSOBAN STAN ONE & HALF BEDROOM APARTMENT	75.18
BW-SC1-707	JEDNOSOBAN STAN ONE BEDROOM APARTMENT	53.38
BW-SC2-701	JEDNOSOBAN STAN ONE BEDROOM APARTMENT	53.38
BW-SC2-702	JEDNOSOBAN STAN ONE BEDROOM APARTMENT	53.38
BW-SC2-703	STUDIO APARTMAN STUDIO APARTMENT	35.47
BW-SC2-704	JEDNOIPOSOBAN STAN ONE & HALF BEDROOM APARTMENT	73.56
BW-SC2-705	JEDNOSOBAN STAN ONE BEDROOM APARTMENT	53.38
BW-SC2-706	TROSOBAN STAN THREE BEDROOM APARTMENT	110.34
BW-SC2-707	TROSOBAN STAN THREE BEDROOM APARTMENT	110.34
BW-SC2-708	DVOSOBAN STAN TWO BEDROOM APARTMENT	80.93
BW-SC2-709	DVOSOBAN STAN TWO BEDROOM APARTMENT	80.93
BW-SC2-710	JEDNOIPOSOBAN STAN ONE & HALF BEDROOM APARTMENT	73.44
BW-SC2-711	JEDNOSOBAN STAN ONE BEDROOM APARTMENT	53.38
NETO POVRŠINA APARTMANA APARTMENTS NETO AREA		1,350.14
UKUPNA NETO POVRŠINA TOTAL NETO AREA		1,627.34
UKUPNA BRUTO POVRŠINA TOTAL BRUTO AREA		1,944.41

Vinjeta:
Key Plan:

±0.00 = +76.60m

NE MENJATI VELIČINU CRTEŽA. KORISTITI SAMO ZADATE DIMENZIJE.
PROVERITI SVE DIMENZIJE NA GRADILIŠTU PRE POČETKA IZGRADNJE.
ZA SVE NEJASNOĆE OBRATITI SE PROJEKTANTIMA.
DO NOT SCALE FROM THIS DRAWING. USE GIVEN DIMENSIONS ONLY.
CHECK ALL DIMENSIONS ON SITE PRIOR TO COMMENCEMENT OF SHOP DRAWINGS.
ANY DISCREPANCIES ARE TO BE REFERRED TO THE ARCHITECT/ENGINEER OR DESIGNER.

Rev.	Opis / Description	Datum / Date

Investitor:
Investor:

Beograd na vodi d.o.o.

Karadjordjeva 48
11 000 Beograd
Srbija
T: +381 11 7888 895
Email: belgradewaterfront@eaglehills.com

Arhitekta i autor:
Architect and Author:

7 Hill Street
Bristol
BS1 5RW
United Kingdom
T + 44 (0)117 929 9861
www.bdp.com

Odgovorni projektant:
Responsible Designer:

Arhi.pro

Ulica Cerska br. 29
11 000 Beograd
Serbia
T: +381 11 3089 627
Email: office@arhipro.com

Objekat faza i mesto gradnje:
Building phase and location:

Stambeno-komercijalni objekti, na K.P. 1508/187, 1508/201, 1508/203,1508/204, 1508/205 i 1508/391,
K.O. Savski Venac, G.P.1, Blok 24, u okviru projekta "Beograd na vodi"
Residential-commercial buildings, on C.P. 1508/187, 1508/201, 1508/203,1508/204, 1508/205 and 1508/391,
C.M. Savski Venac, B.P.1, Block 24, Belgrade Waterfront

Vrsta tehničke dokumentacije:
Type of Technical Documentation:

IDR - IDEJNO REŠENJE
CD - CONCEPTUAL DESIGN

Oznaka i naziv dela projekta:
Designation and Designing Discipline:

1 - PROJEKAT ARHITEKTURE
1 - ARCHITECTURE DESIGN

Svrha izdavanja:
Purpose of issue:

ZA URBANISTIČKI PROJEKAT
FOR URBAN DESIGN

Odgovorni projektant:
Licensed Designer:

Ivana Milić d.i.a.
br. licence - licence no: 300 19 19 03

Projektanti:
Design team:


Risto Terzić d.i.a. Ljiljana Čurčić d.i.a. Miloš Papić d.i.a.
Mihailo Plamenac d.i.a. Nadežda Vuković d.i.a. Jovana Erdeljan d.i.a.
Nikola Jović d.i.a.

Broj teh. dok. Doc. code:	List. Sheet:	Razmera: Scale:	Datum: Date:
2019_11	01	1:200 @A0+	02.2020.

Crtež:
Drawing:

Osnova 7. sprata - blok C
7th floor plan - block C

Redni broj: Serial Number:	Oznaka crteža: Drawing number:	Rev:
	BW_P24_ARP_CD_AR_PL_C.07	00

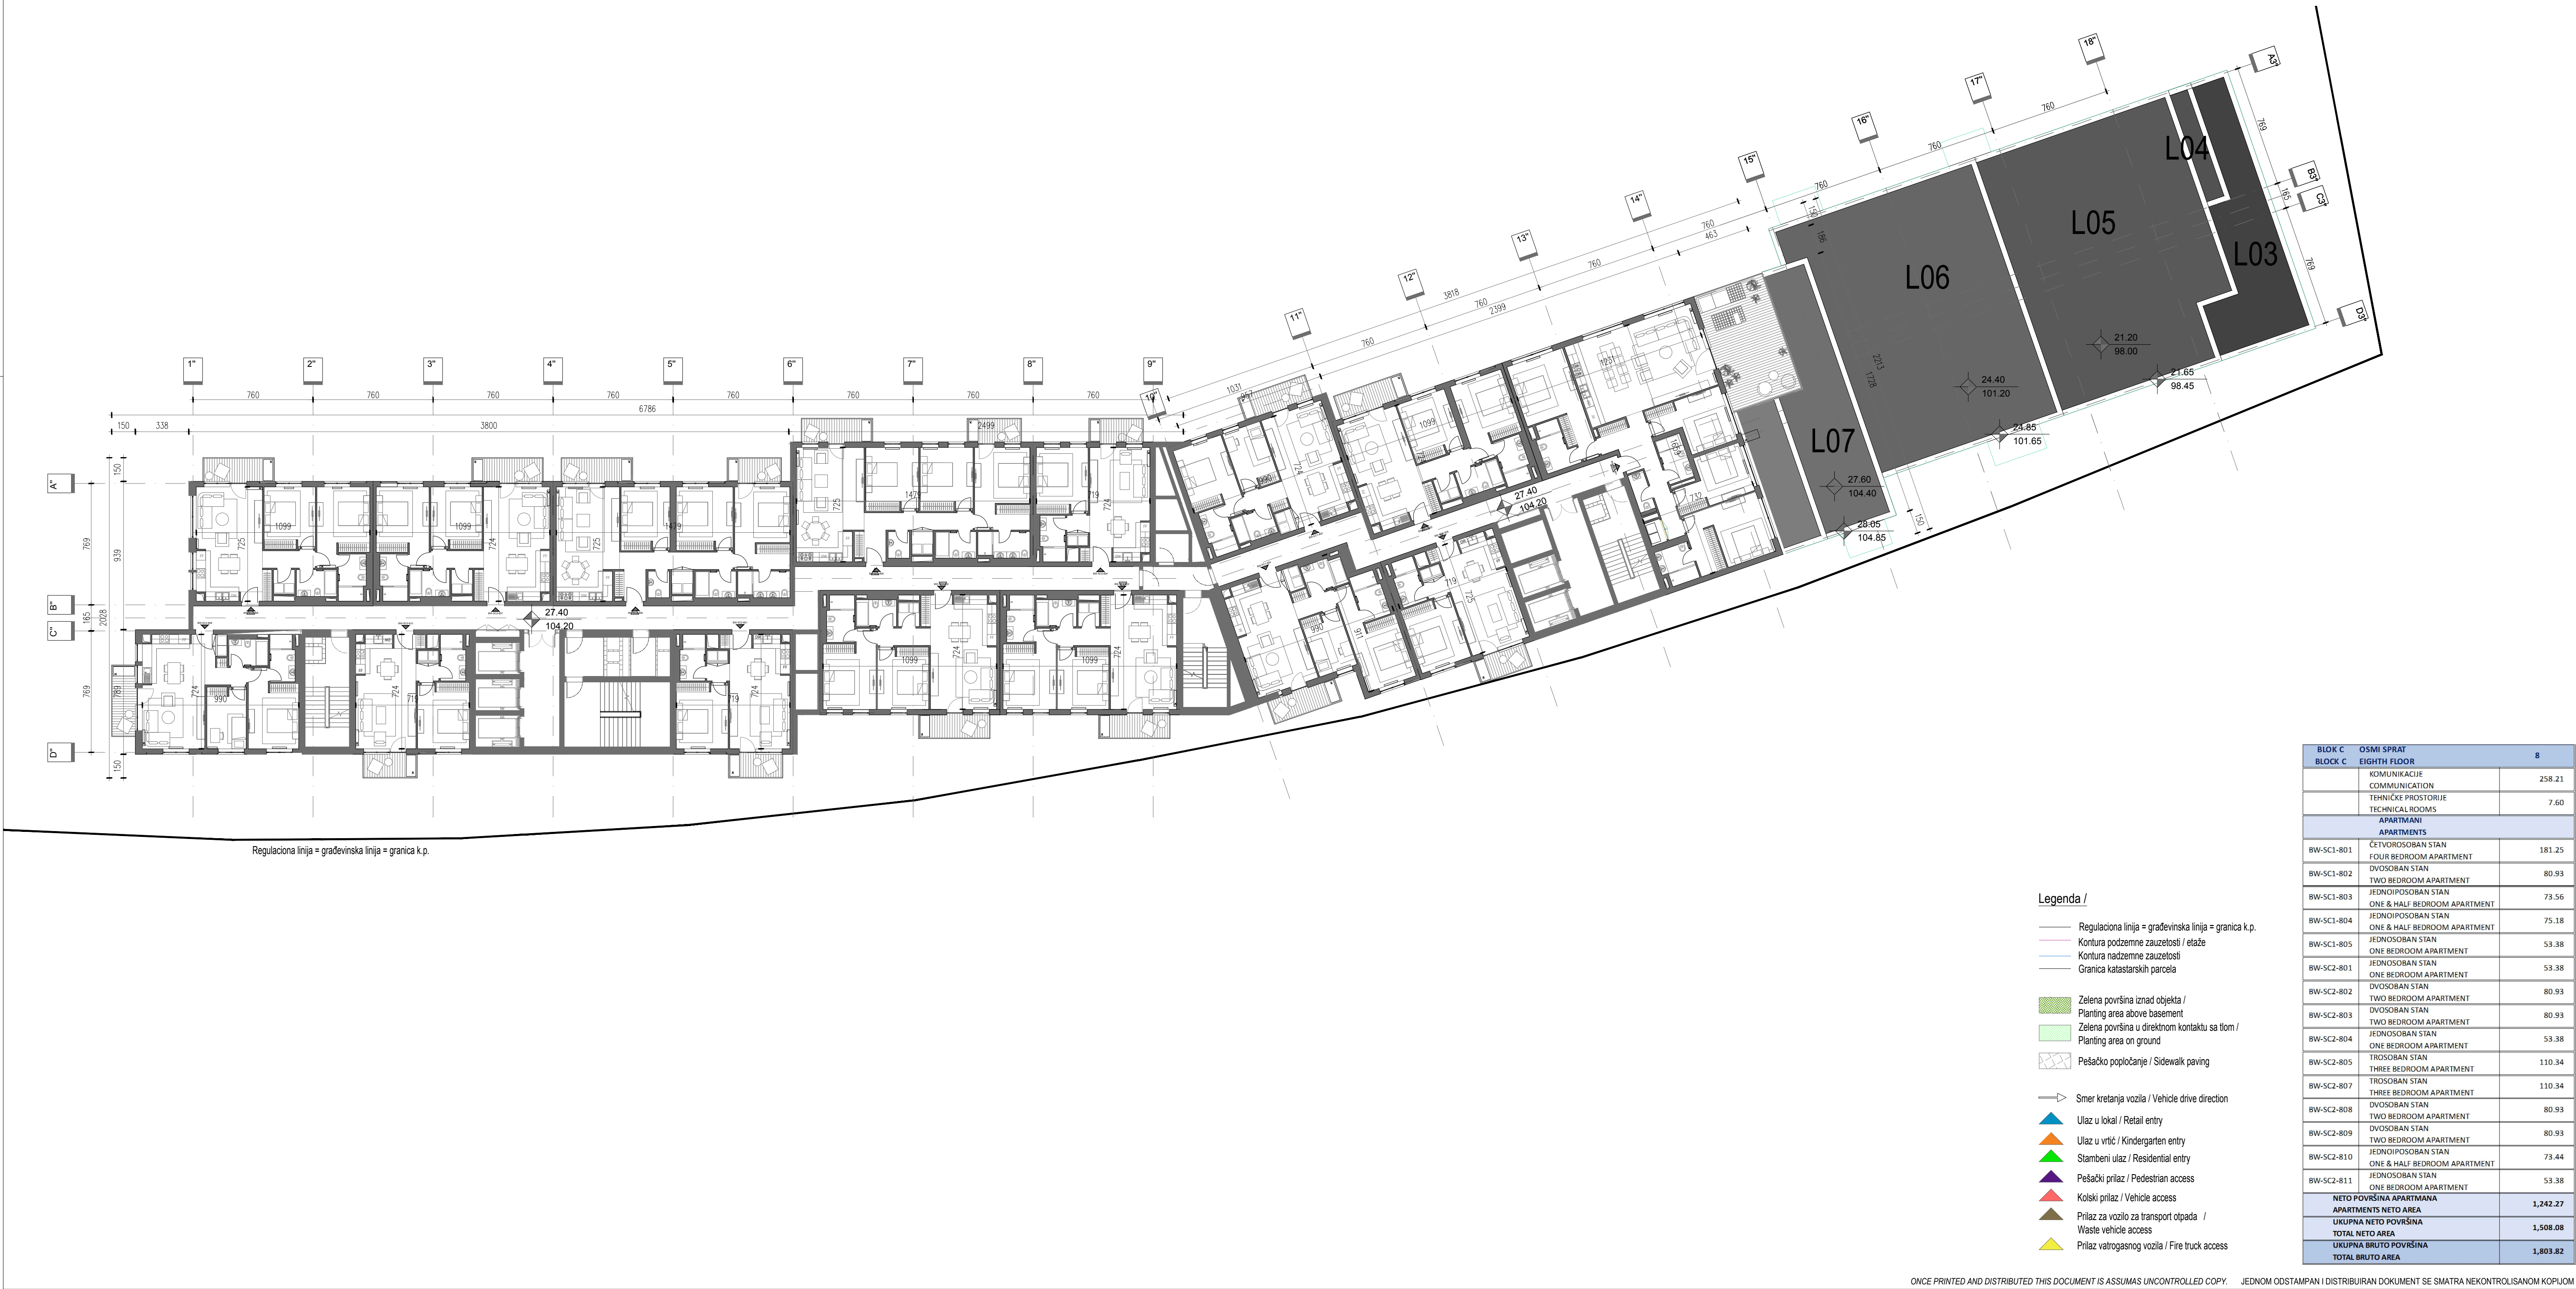

Vinjeta:
Key Plan:

±0.00 = +76.60m

NE MENJATI VELIČINU CRTEŽA. KORISTITI SAMO ZADATE DIMENZIJE.
PROVERITI SVE DIMENZIJE NA GRADILIŠTU PRE POČETKA IZGRADNJE.
ZA SVE NEJASNOĆE OBRATITI SE PROJEKTANTIMA.

DO NOT SCALE FROM THIS DRAWING. USE GIVEN DIMENSIONS ONLY.
CHECK ALL DIMENSIONS ON SITE PRIOR TO COMMENCEMENT OF SHOP DRAWINGS.
ANY DISCREPANCIES ARE TO BE REFERRED TO THE ARCHITECT/ENGINEER OR DESIGNER.

Rev.	Opis / Description	Datum / Date

Investitor:
Investor:

Beograd na vodi d.o.o.

Karadjordjeva 48
11 000 Beograd
Srbija
T: +381 11 7888 895
Email: belgradewaterfront@eaglehills.com

Arhitekta i autor:
Architect and Author:

BDP.

7 Hill Street
Bristol
United Kingdom
T: +44 (0)117 929 9861
www.bdp.com

Odgovorni projektant:
Responsible Designer:

Arhi.pro

Ulica Cerska br. 29
11 000 Beograd
Serbia
T: +381 11 3089 627
Email: office@arhipro.com

Objekat i mesto gradnje:
Building phase and location:

Stambeno-komercijalni objekti, na K.P. 1508/187, 1508/201, 1508/203, 1508/204, 1508/205 i 1508/391.

K.O. Savski Venac, G.P.1, Blok 24, u okviru projekta "Beograd na vodi"

Residential-commercial buildings, on C.P. 1508/187, 1508/201, 1508/203, 1508/204, 1508/205 and 1508/391.

C.M. Savski Venac, B.P.1, Block 24, Belgrade Waterfront

Vrsta tehničke dokumentacije:
Type of Technical Documentation:

IDR - IDEJNO REŠENJE
CD - CONCEPTUAL DESIGN

Oznaka i naziv dela projekta:
Designation and Designing Discipline:

1 - PROJEKAT ARHITEKTURE
1 - ARCHITECTURE DESIGN

Svrha izdavanja:
Purpose of issue:

ZA URBANISTIČKI PROJEKAT
FOR URBAN DESIGN

Odgovorni projektant:
Licensed Designer:

Ivana Milić d.i.a.
br. licence - licence no: 300 19 19 03

Projektanti:
Design team:

Risto Terzić d.i.a. Ljiljana Čurčić d.i.a. Miloš Papić d.i.a.
Mihailo Plamenac d.i.a. Nadežda Vuković d.i.a. Jovana Erdeljan d.i.a.
Nikola Jović d.i.a.

Broj teh. dok. / Doc. code:	List. / Sheet:	Razmera: / Scale:	Datum: / Date:
2019_11	Qd: / Of:	1:200 @A0+	02.2020.

Crtež:
Drawing:

Osnova 8. sprata - blok C
8th floor plan - block C

Redni broj: / Serial Number:	Oznaka crteža: / Drawing number:	Rev:
	BW_P24_ARP_CD_AR_PL_C.08	00



Regulaciona linija = građevinska linija = granica k.p.

Legenda /

- Regulaciona linija = građevinska linija = granica k.p.
- Kontura podzemne zauzetosti / etaže
- Kontura nadzemne zauzetosti
- Granica katastarskih parcela
- Zelena površina iznad objekta / Planting area above basement
- Zelena površina u direktnom kontaktu sa tlom / Planting area on ground
- Pešačko popločanje / Sidewalk paving
- Smer kretanja vozila / Vehicle drive direction
- Ulaz u lokal / Retail entry
- Ulaz u vrtić / Kindergarten entry
- Stambeni ulaz / Residential entry
- Pešački prilaz / Pedestrian access
- Kolski prilaz / Vehicle access
- Prilaz za vozilo za transport otpada / Waste vehicle access
- Prilaz vatrogasnog vozila / Fire truck access

BLOK C	DEVETI SPRAT	9
BLOCK C	NINETH FLOOR	
	KOMUNIKACIJE COMMUNICATION	258.21
	TEHNIČKE PROSTORIJE TECHNICAL ROOMS	7.60
	APARTMANI APARTMENTS	
BW-SC1-901	ČETVOROSOBAN STAN FOUR BEDROOM APARTMENT	181.25
BW-SC1-902	DVOSOBAN STAN TWO BEDROOM APARTMENT	80.93
BW-SC1-903	JEDNOIPOSOBAN STAN ONE & HALF BEDROOM APARTMENT	73.56
BW-SC1-904	JEDNOIPOSOBAN STAN ONE & HALF BEDROOM APARTMENT	75.18
BW-SC1-905	JEDNOSOBAN STAN ONE BEDROOM APARTMENT	53.38
BW-SC2-901	JEDNOSOBAN STAN ONE BEDROOM APARTMENT	53.38
BW-SC2-902	TWO BEDROOM APARTMENT	80.93
BW-SC2-903	DVOSOBAN STAN TWO BEDROOM APARTMENT	80.93
BW-SC2-904	JEDNOSOBAN STAN ONE BEDROOM APARTMENT	53.38
BW-SC2-905	TROSOBAN STAN THREE BEDROOM APARTMENT	110.34
BW-SC2-906	TROSOBAN STAN THREE BEDROOM APARTMENT	110.34
BW-SC2-907	DVOSOBAN STAN TWO BEDROOM APARTMENT	80.93
BW-SC2-908	DVOSOBAN STAN TWO BEDROOM APARTMENT	80.93
BW-SC2-909	JEDNOIPOSOBAN STAN ONE & HALF BEDROOM APARTMENT	73.44
BW-SC2-910	JEDNOSOBAN STAN ONE BEDROOM APARTMENT	53.38
NETO PLOŠTINA APARTMANA APARTMENTS NETO AREA		1,242.27
UKUPNA NETO PLOŠTINA TOTAL NETO AREA		1,508.08
UKUPNA BRUTO PLOŠTINA TOTAL BRUTO AREA		1,801.31

Vinjeta:
Key Plan:

SP2
2Po+P+15+1Ps

SP1
2Po+P+15+1Ps

2Po

2Po+P+12+1Ps

SC1

SC2

±0.00 = +76.60m

NE MENJATI VELIČINU CRTEŽA. KORISTITI SAMO ZADATE DIMENZIJE.
PROVERITI SVE DIMENZIJE NA GRADILISTU PRE POČETKA IZVRŠENJA.
ZA SVE NEJASNOĆE OBRATITI SE PROJEKTANTIMA.

DO NOT SCALE FROM THIS DRAWING. USE GIVEN DIMENSIONS ONLY.
CHECK ALL DIMENSIONS ON SITE PRIOR TO COMMENCEMENT OF SHOP DRAWINGS.
ANY DISCREPANCIES ARE TO BE REFERRED TO THE ARCHITECT/ENGINEER OR DESIGNER.

Rev.	Opis / Description	Datum / Date

Investitor:
Investor:

Beograd na vodi d.o.o.

Karadjordjeva 48
11 000 Beograd
Srbija
T: +381 11 7888 895
Email: beogradwaterfront@eaglehills.com

Arhitekta i autor:
Architect and Author:

BDP.

7 Hill Street
Bristol
BS1 5RW
United Kingdom
T + 44 (0)117 929 9861
www.bdp.com

Odgovorni projektant:
Responsible Designer:

Arhi.pro

Ulica Cerska br. 29
11 000 Beograd
Serbia
T: +381 11 3089 627
Email: office@arhipro.com

Oznaka i naziv dela projekta:
Designation and Designing Discipline:

**IDR - IDEJNO REŠENJE
CD - CONCEPTUAL DESIGN**

Oznaka i naziv dela projekta:
Designation and Designing Discipline:

**1 - PROJEKAT ARHITEKTURE
1 - ARCHITECTURE DESIGN**

Svrha izdavanja:
Purpose of issue:

**ZA URBANISTIČKI PROJEKAT
FOR URBAN DESIGN**

Odgovorni projektant:
Licensed Designer:

Ivana Milić d.i.a.
br. licence - licence no: 300 19 19 03

Projektanti:
Design team:

Risto Terzić d.i.a. Ljiljana Čurčić d.i.a. Miloš Papić d.i.a.
Mihailo Plamenac d.i.a. Nadežda Vuković d.i.a. Jovana Erdeljan d.i.a.
Nikola Jović d.i.a.

Broj teh. dok.
Doc. code:

2019_11

List.
Sheet:

Qd.
Of:

Razmera:
Scale:

1:200

Datum:
Date:

02.2020.

Crtež:
Drawing:

**Osnova 9. sprata - blok C
9th floor plan - block C**

Redni broj:
Serial Number:

BW_P24_ARP_CD_AR_PL_C.09


Rev:

00

ONCE PRINTED AND DISTRIBUTED THIS DOCUMENT IS ASSUMAS UNCONTROLLED COPY. JEDNOM ODTAMPAN I DISTRIBUIRAN DOKUMENT SE SMATRA NEKONTROLISANOM KOPIJOM.

All rights reserved. No part of this drawing may be reproduced or transmitted in any forms by any means without written permission of the copyright holder.

Sva prava zasticena. Ni jedan deo ovog crteža ne može se reprodukovati ili prenositi u bilo kojoj formi bilo kojim sredstvom, bez pisane dozvole nosioca autorskog prava.

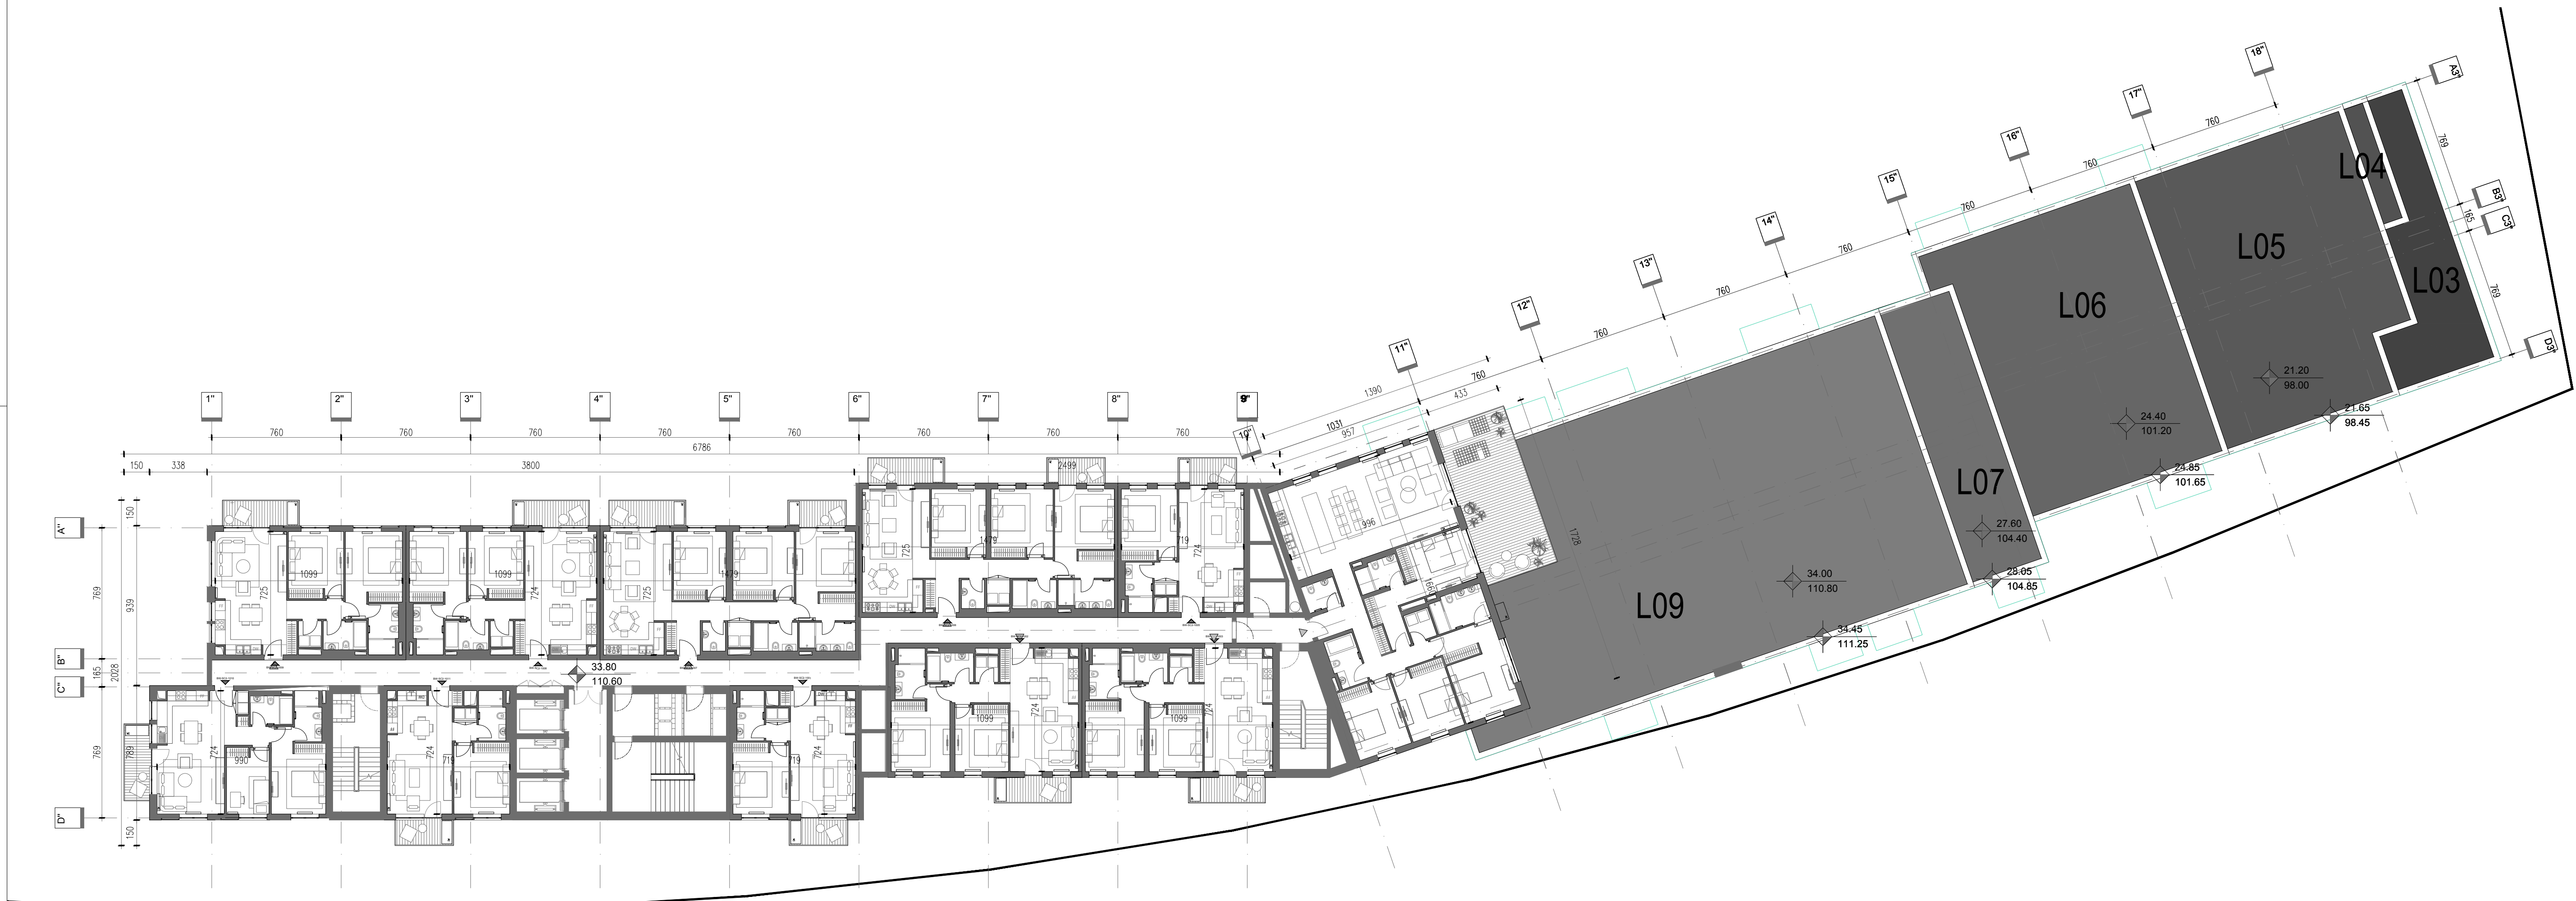


Regulaciona linija = građevinska linija = granica k.p.

Legenda /

- Regulaciona linija = građevinska linija = granica k.p.
- Kontura podzemne zauzetosti / etaže
- Kontura nadzemne zauzetosti
- Granica katastarskih parcela
- Zelena površina iznad objekta / Planting area above basement
- Zelena površina u direktnom kontaktu sa tlom / Planting area on ground
- Pešačko popločanje / Sidewalk paving
- Smer kretanja vozila / Vehicle drive direction
- Ulaz u lokal / Retail entry
- Ulaz u vrtić / Kindergarten entry
- Stambeni ulaz / Residential entry
- Pešački prilaz / Pedestrian access
- Kolski prilaz / Vehicle access
- Prilaz za vozilo za transport otpada / Waste vehicle access
- Prilaz vatrogasnog vozila / Fire truck access

BLOK C BLOCK C	DESETI SPRAT TENTH FLOOR	10
	KOMUNIKACIJE COMMUNICATION	182.69
	TEHNIČKE PROSTORIJE TECHNICAL ROOMS	7.60
APARTMANI APARTMENTS		
BW-SC2-1001	JEDNOSOBAN STAN ONE BEDROOM APARTMENT	53.38
BW-SC2-1002	DVOSOBAN STAN TWO BEDROOM APARTMENT	80.93
BW-SC2-1003	DVOSOBAN STAN TWO BEDROOM APARTMENT	80.93
BW-SC2-1004	ČETVOROSOBAN STAN FOUR BEDROOM APARTMENT	197.97
BW-SC2-1005	JEDNOSOBAN STAN ONE BEDROOM APARTMENT	53.38
BW-SC2-1006	TROSOBAN STAN THREE BEDROOM APARTMENT	110.34
BW-SC2-1007	TROSOBAN STAN THREE BEDROOM APARTMENT	110.34
BW-SC2-1008	DVOSOBAN STAN TWO BEDROOM APARTMENT	80.93
BW-SC2-1009	DVOSOBAN STAN TWO BEDROOM APARTMENT	80.93
BW-SC2-1010	JEDNOSOBAN STAN ONE BEDROOM APARTMENT	73.44
BW-SC2-1011	JEDNOSOBAN STAN ONE BEDROOM APARTMENT	53.38
NETO POKRIVNOST APARTMANA APARTMENTS NETO AREA		975.94
UKUPNA NETO POKRIVNOST TOTAL NETO AREA		1,166.23
UKUPNA BRUTO POKRIVNOST TOTAL BRUTO AREA		1,384.76

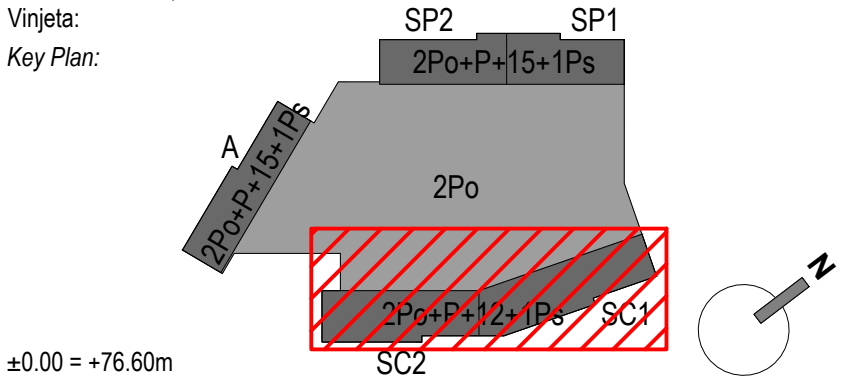

NE MENJATI VELIČINU CRTEŽA. KORISTITI SAMO ZADATE DIMENZIJE.
PROVERITI SVE DIMENZIJE NA GRADILISTU PRE POČETKA IZVRADNJE.
ZA SVE NEJASNOĆE OBRATITI SE PROJEKTANTIMA.

DO NOT SCALE FROM THIS DRAWING. USE GIVEN DIMENSIONS ONLY.
CHECK ALL DIMENSIONS ON SITE PRIOR TO COMMENCEMENT OF SHOP DRAWINGS.
ANY DISCREPANCIES ARE TO BE REFERRED TO THE ARCHITECT/ENGINEER OR DESIGNER.

Rev.	Opis / Description	Datum / Date

Investitor:
Investor:

Beograd na vodi d.o.o.

Karadjordjeva 48
11 000 Beograd
Srbija
T: +381 11 7888 895
Email: belgradewaterfront@eaglehills.com

Arhitekta i autor:
Architect and Author:

BDP.

7 Hill Street
Bristol
BS1 5RW
United Kingdom
T + 44 (0)117 929 9861
www.bdp.com

Odgovorni projektant:
Responsible Designer:

Arhi.pro

Ulica Cerska br. 29
11 000 Beograd
Serbia
T: +381 11 3089 627
Email: office@arhipro.com

Objekat faza i mesto gradnje:
Building phase and location:

Stambeno-komercijalni objekti, na K.P. 1508/187, 1508/201, 1508/203,1508/204, 1508/205 i 1508/391.

K.O. Savski Venac, G.P.1, Blok 24, u okviru projekta "Beograd na vodi"

Residential-commercial buildings, on C.P. 1508/187, 1508/201, 1508/203,1508/204, 1508/205 and 1508/391.

C.M. Savski Venac, B.P.1, Block 24, Belgrade Waterfront

Vrsta tehničke dokumentacije:
Type of Technical Documentation:

IDR - IDEJNO REŠENJE CD - CONCEPTUAL DESIGN

Oznaka i naziv dela projekta:
Designation and Designing Discipline:

1 - PROJEKAT ARHITEKTURE
1 - ARCHITECTURE DESIGN

Svrha izdavanja:
Purpose of issue:

ZA URBANISTIČKI PROJEKAT
FOR URBAN DESIGN

Odgovorni projektant:
Licensed Designer:

Ivana Milić d.i.a.
br. licence - licence no: 300 19 19 03

Projektanti:
Design team:


Risto Terzić d.i.a. Ljiljana Čurčić d.i.a. Miloš Papić d.i.a.
Mihailo Plamenac d.i.a. Nadežda Vuković d.i.a. Jovana Erdeljan d.i.a.
Nikola Jović d.i.a.

Broj teh. dok. Doc. code:	List. Sheet:	Razmera: Scale:	Datum: Date:
2019_11	Qd: Of:	1:200 @A0+	02.2020.

Crtež:
Drawing:

Osnova 10. sprata - blok C 10th floor plan - block C

Redni broj: Serial Number:	Oznaka crteža: Drawing number:	Rev:
	BW_P24_ARP_CD_AR_PL_C.10	00

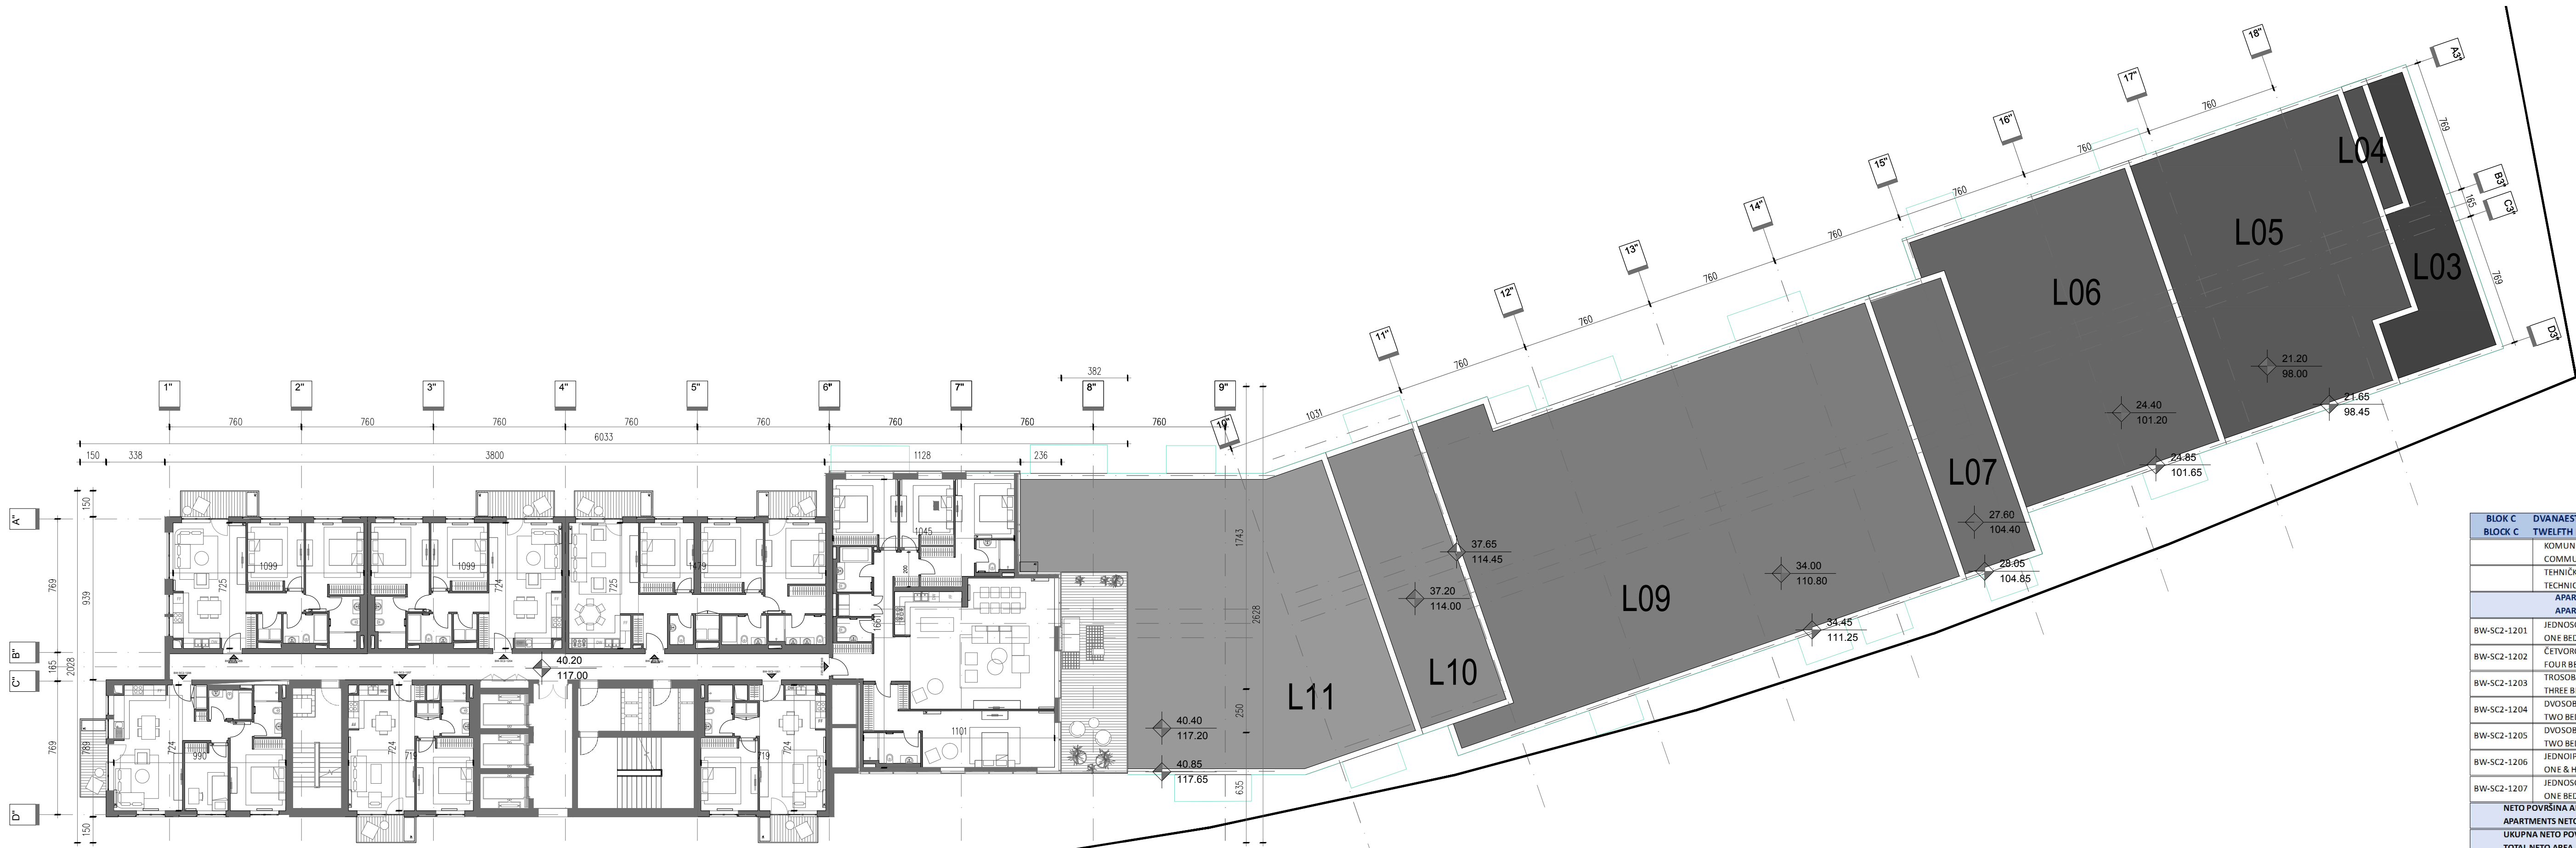

Regulaciona linija = građevinska linija = granica k.p.


BLOK C	DVANAESTI SPRAT	12
BLOCK C	TWELFTH FLOOR	
	KOMUNIKACIJE	122.75
	TEHNIČKE PROSTORIJE	3.82
	TECHNICAL ROOMS	
	APARTMANI	
	APARTMENTS	
BW-SC2-1201	JEDNOSOBAN STAN	53.38
	ONE BEDROOM APARTMENT	
BW-SC2-1202	ČETVOROSOBAN STAN	223.88
	FOUR BEDROOM APARTMENT	
BW-SC2-1203	TROSOBAN STAN	110.34
	THREE BEDROOM APARTMENT	
BW-SC2-1204	DVOSOBAN STAN	80.93
	TWO BEDROOM APARTMENT	
BW-SC2-1205	DVOSOBAN STAN	80.93
	TWO BEDROOM APARTMENT	
BW-SC2-1206	JEDNOIPOSOBAN STAN	73.44
	ONE & HALF BEDROOM APARTMENT	
BW-SC2-1207	JEDNOSOBAN STAN	53.38
	ONE BEDROOM APARTMENT	
	NETO PLOŠTINA APARTMANA	
	APARTMENTS NETO AREA	676.28
	UKUPNA NETO PLOŠTINA	
	TOTAL NETO AREA	802.85
	UKUPNA BRUTO PLOŠTINA	
	TOTAL BRUTO AREA	947.93

Legenda /

- Regulaciona linija = građevinska linija = granica k.p.
- Kontura podzemne zauzetosti / etaže
- Kontura nadzemne zauzetosti
- Granica katastarskih parcela

- Zelena površina iznad objekta / Planting area above basement
- Zelena površina u direktnom kontaktu sa tlom / Planting area on ground
- Pešačko popločanje / Sidewalk paving

- Smer kretanja vozila / Vehicle drive direction
- Ulaz u lokal / Retail entry
- Ulaz u vrtić / Kindergarten entry
- Slambeni ulaz / Residential entry
- Pešački prilaz / Pedestrian access
- Kolski prilaz / Vehicle access
- Prilaz za vozilo za transport otpada / Waste vehicle access
- Prilaz vatrogasnog vozila / Fire truck access

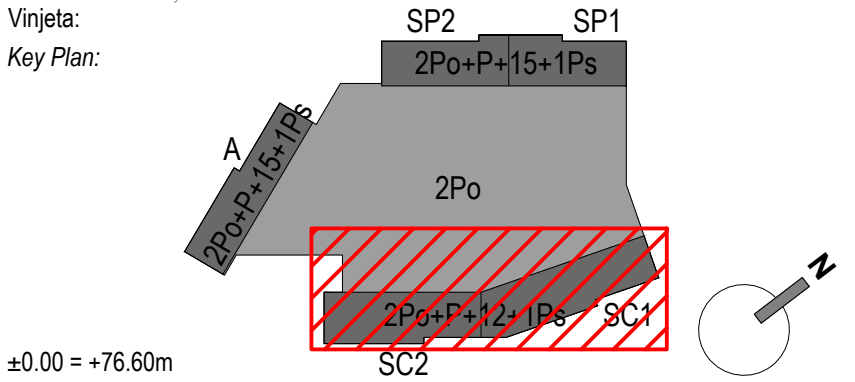

±0.00 = +76.60m

NE MENJATI VELIČINU CRTEŽA. KORISTITI SAMO ZADATE DIMENZIJE.
PROVERITI SVE DIMENZIJE NA GRADILIŠTU PRE POČETKA IZGRADNJE.
ZA SVE NEJASNOĆE OBRATITI SE PROJEKTANTIMA.

DO NOT SCALE FROM THIS DRAWING. USE GIVEN DIMENSIONS ONLY.
CHECK ALL DIMENSIONS ON SITE PRIOR TO COMMENCEMENT OF SHOP DRAWINGS.
ANY DISCREPANCIES ARE TO BE REFERRED TO THE ARCHITECT/ENGINEER OR DESIGNER.

Rev.	Opis / Description	Datum / Date

Investitor:
Investor:

Beograd na vodi d.o.o.

Karadjordjeva 48
11 000 Beograd
Srbija
T: +381 11 7888 895
Email: beogradwaterfront@eaglehills.com

Belgrade Waterfront

Arhitekta i autor:
Architect and Author:

7 Hill Street
Bristol
BS1 5RW
United Kingdom
T + 44 (0)117 929 9881
www.bdp.com

BDP.

Odgovorni projektant:
Responsible Designer:

Arhi.pro

Ulica Cerska br. 29
11 000 Beograd
Serbia
T: +381 11 3089 627
Email: office@arhipro.com

Arhi.pro

Objekat faza i mesto gradnje:
Building phase and location:

Stambeno-komercijalni objekti, na K.P. 1508/187, 1508/201, 1508/203,1508/204, 1508/205 i 1508/391,
K.O. Savski Venac, G.P.1, Blok 24, u okviru projekta "Beograd na vodi"
Residential-commercial buildings, on C.P. 1508/187, 1508/201, 1508/203,1508/204, 1508/205 and 1508/391,
C.M. Savski Venac, B.P.1, Block 24, Belgrade Waterfront

Vrsta tehničke dokumentacije:
Type of Technical Documentation:

IDR - IDEJNO REŠENJE
CD - CONCEPTUAL DESIGN

Oznaka i naziv dela projekta:
Designation and Designing Discipline:

1 - PROJEKAT ARHITEKTURE
1 - ARCHITECTURE DESIGN

Svrha izdavanja:
Purpose of issue:

ZA URBANISTIČKI PROJEKAT
FOR URBAN DESIGN

Odgovorni projektant:
Licensed Designer:

Ivana Milić d.i.a.
br. licence - licence no: 300 19 19 03

Ivana Milić

Projektanti:
Design team:

Risto Terzić d.i.a Ljiljana Čurčić d.i.a Miloš Papić d.i.a
Mihailo Plamenac d.i.a Nadežda Vuković d.i.a Jovana Erdeljan d.i.a.
Nikola Jović d.i.a.

Broj teh. dok. Doc. code:	List. Sheet:	Razmera: Scale:	Datum: Date:
2019_11	Od: Of:	1:200 @A0+	02.2020.

Crtež:
Drawing:


Osnova 12. sprata - blok C
12th floor plan - block C

Redni broj: Serial Number:	Oznaka crteža: Drawing number:	Rev:
	BW_P24_ARP_CD_AR_PL_C.12	00



Regulaciona linija = građevinska linija = granica k.p.

- Legenda /**
- Regulaciona linija = građevinska linija = granica k.p.
 - Kontura podzemne zauzetosti / etaže
 - Kontura nadzemne zauzetosti
 - Granica katastarskih parcela
 - Zelena površina iznad objekta / Planting area above basement
 - Zelena površina u direktnom kontaktu sa tlom / Planting area on ground
 - Pešačko popločanje / Sidewalk paving
 - Smer kretanja vozila / Vehicle drive direction
 - Ulaz u lokal / Retail entry
 - Ulaz u vrtić / Kindergarten entry
 - Stambeni ulaz / Residential entry
 - Pešački prilaz / Pedestrian access
 - Kolski prilaz / Vehicle access
 - Prilaz za vozilo za transport otpada / Waste vehicle access
 - Prilaz vatrogasnog vozila / Fire truck access

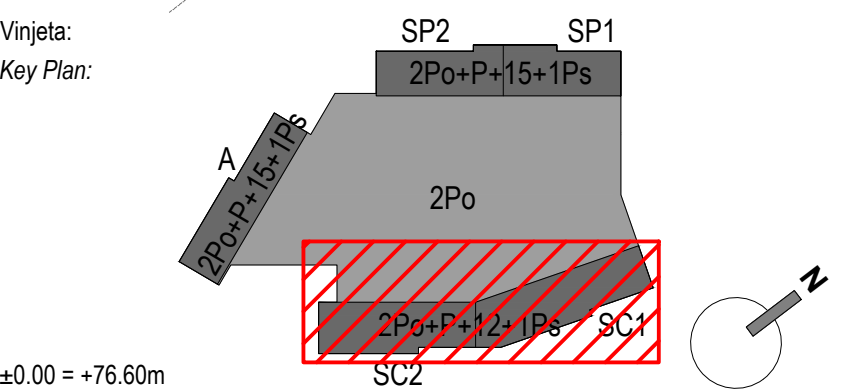

NE MENJATI VELIČINU CRTEŽA. KORISTITI SAMO ZADATE DIMENZIJE.
PROVERITI SVE DIMENZIJE NA GRADILIŠTU PRE POČETKA IZVRADNJE.
ZA SVE NEJASNOĆE OBRATITI SE PROJEKTANTIMA.

DO NOT SCALE FROM THIS DRAWING. USE GIVEN DIMENSIONS ONLY.
CHECK ALL DIMENSIONS ON SITE PRIOR TO COMMENCEMENT OF SHOP DRAWINGS.
ANY DISCREPANCIES ARE TO BE REFERRED TO THE ARCHITECT/ENGINEER OR DESIGNER.

Rev.	Opis / Description	Datum / Date

Investitor:
Investor:

Beograd na vodi d.o.o.

Karadjordjeva 48
11 000 Beograd
Srbija
T: +381 11 7888 895
Email: begradwaterfront@eaglehills.com

Belgrade Waterfront

Arhitekta i autor:
Architect and Author:

7 Hill Street
Bristol
BS1 5RW
United Kingdom
T + 44 (0)117 929 9861
www.bdp.com

BDP.

Odgovorni projektant:
Responsible Designer:

Arhi.pro

Ulica Cerska br. 29
11 000 Beograd
Serbia
T: +381 11 3089 627
Email: office@arhipro.com

Arhi.pro

Objekat faza i mesto gradnje:
Building phase and location:

Stambeno-komercijalni objekti, na K.P. 1508/187, 1508/201, 1508/203,1508/204, 1508/205 i 1508/391,
K.O. Savski Venac, G.P.1, Blok 24, u okviru projekta "Beograd na vodi"
Residential-commercial buildings, on C.P. 1508/187, 1508/201, 1508/203,1508/204, 1508/205 and 1508/391,
C.M. Savski Venac, B.P.1, Block 24, Belgrade Waterfront

Vrsta tehničke dokumentacije:
Type of Technical Documentation:

IDR - IDEJNO REŠENJE
CD - CONCEPTUAL DESIGN

Oznaka i naziv dela projekta:
Designation and Designing Discipline:

1 - PROJEKAT ARHITEKTURE
1 - ARCHITECTURE DESIGN

Svrha izdavanja:
Purpose of issue:

ZA URBANISTIČKI PROJEKAT
FOR URBAN DESIGN

Odgovorni projektant:
Licensed Designer:

Ivana Milić d.i.a.
br. licence - licence no: 300 19 19 03

Ivana Milić

Projektanti:
Design team:

Risto Terzić d.i.a. Ljiljana Čurčić d.i.a. Miloš Papić d.i.a.
Mihailo Plamenac d.i.a. Nadežda Vuković d.i.a. Jovana Erdeljan d.i.a.
Nikola Jović d.i.a.

Broj teh. dok. Doc. code:	List. Sheet:	Razmera: Scale:	Datum: Date:
2019_11	02. Of:	1:200 @A0+	02.2020.

Crtež:
Drawing:

Osnova krova - blok C
Roof plan - block C

Redni broj: Serial Number:	Oznaka crteža: Drawing number:	Rev:
	BW_P24_ARP_CD_AR_PL_C.RF	00