


IDR - IDEJNO REŠENJE

KOMPLEKS VISOKIH POSLOVNIH OBJEKATA

Slobodnostojeći objekat - 2Po+P+14(15)

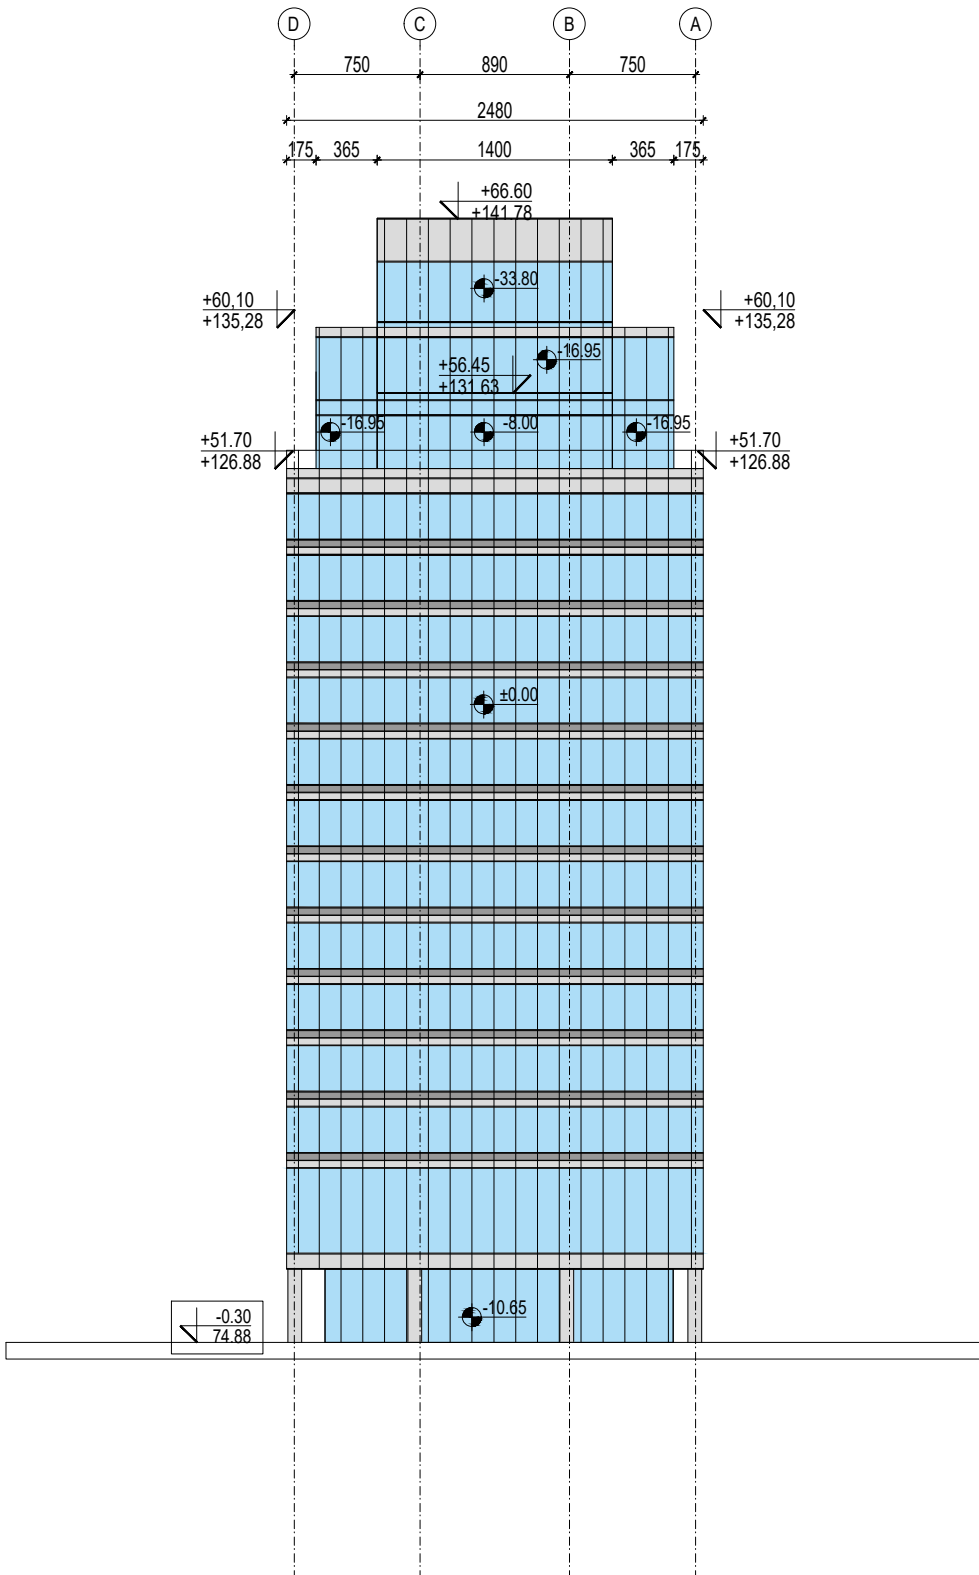

OZNAKE U PROJEKTU:

- ±0.00

110.00

VISINSKA KOTA
- 0.30

74.88

NULTA KOTA

OBJEKAT 1000 / 1

IZGLED - ZAPAD

±0.00≐75.18

<div>OBRADJIVAC</div> <div></div> <div>URBANISTIQ d.o.o.</div> <div>ul.Pere Velimirovica br. 50</div> <div>Rakovica, 11090, Beograd</div> <div>PIB:109613496 delatnost: 7111</div>	EV.BROJ		01-08/19
	DATUM		Avg 2019
	STAMPA		
	REV.BR.		
OBJEKAT	Kompleks objekata		
TIP	Slobodnostojeći objekti		
	2Po+P+(14)15		
LOKACIJA	ul.Omladinskih brirada 88-90, Beograd,		
	KP 6805/3 KO Novi Beograd		
KLIJENT	AIRPORT CITY d.o.o.		
	Omladinskih brigada br.88-90,		
	Beograd,Novi Beograd, Srbija		
PRILOG	Objekat 01 - Izgled Zapad		
ODGOVORNI PROJEKTANT		PARAF	
Vesna Ćurić, dipl.inž.arh.			
PROJEKTANTI / SARADNICI		PARAF	
Nenad Kitanović, dipl.inž.arh.			
Dragan Djerković, d.i.e.			
Milomir Jelić, d.i.m.			
Radoica Stefanović, d.i.g.			
FAZA	RAZMERA	BR.LISTA	
IDR	R1:450	40	