


**PRIMARNA
VODOVODNA MREŽA
PVC cev 250 mm**

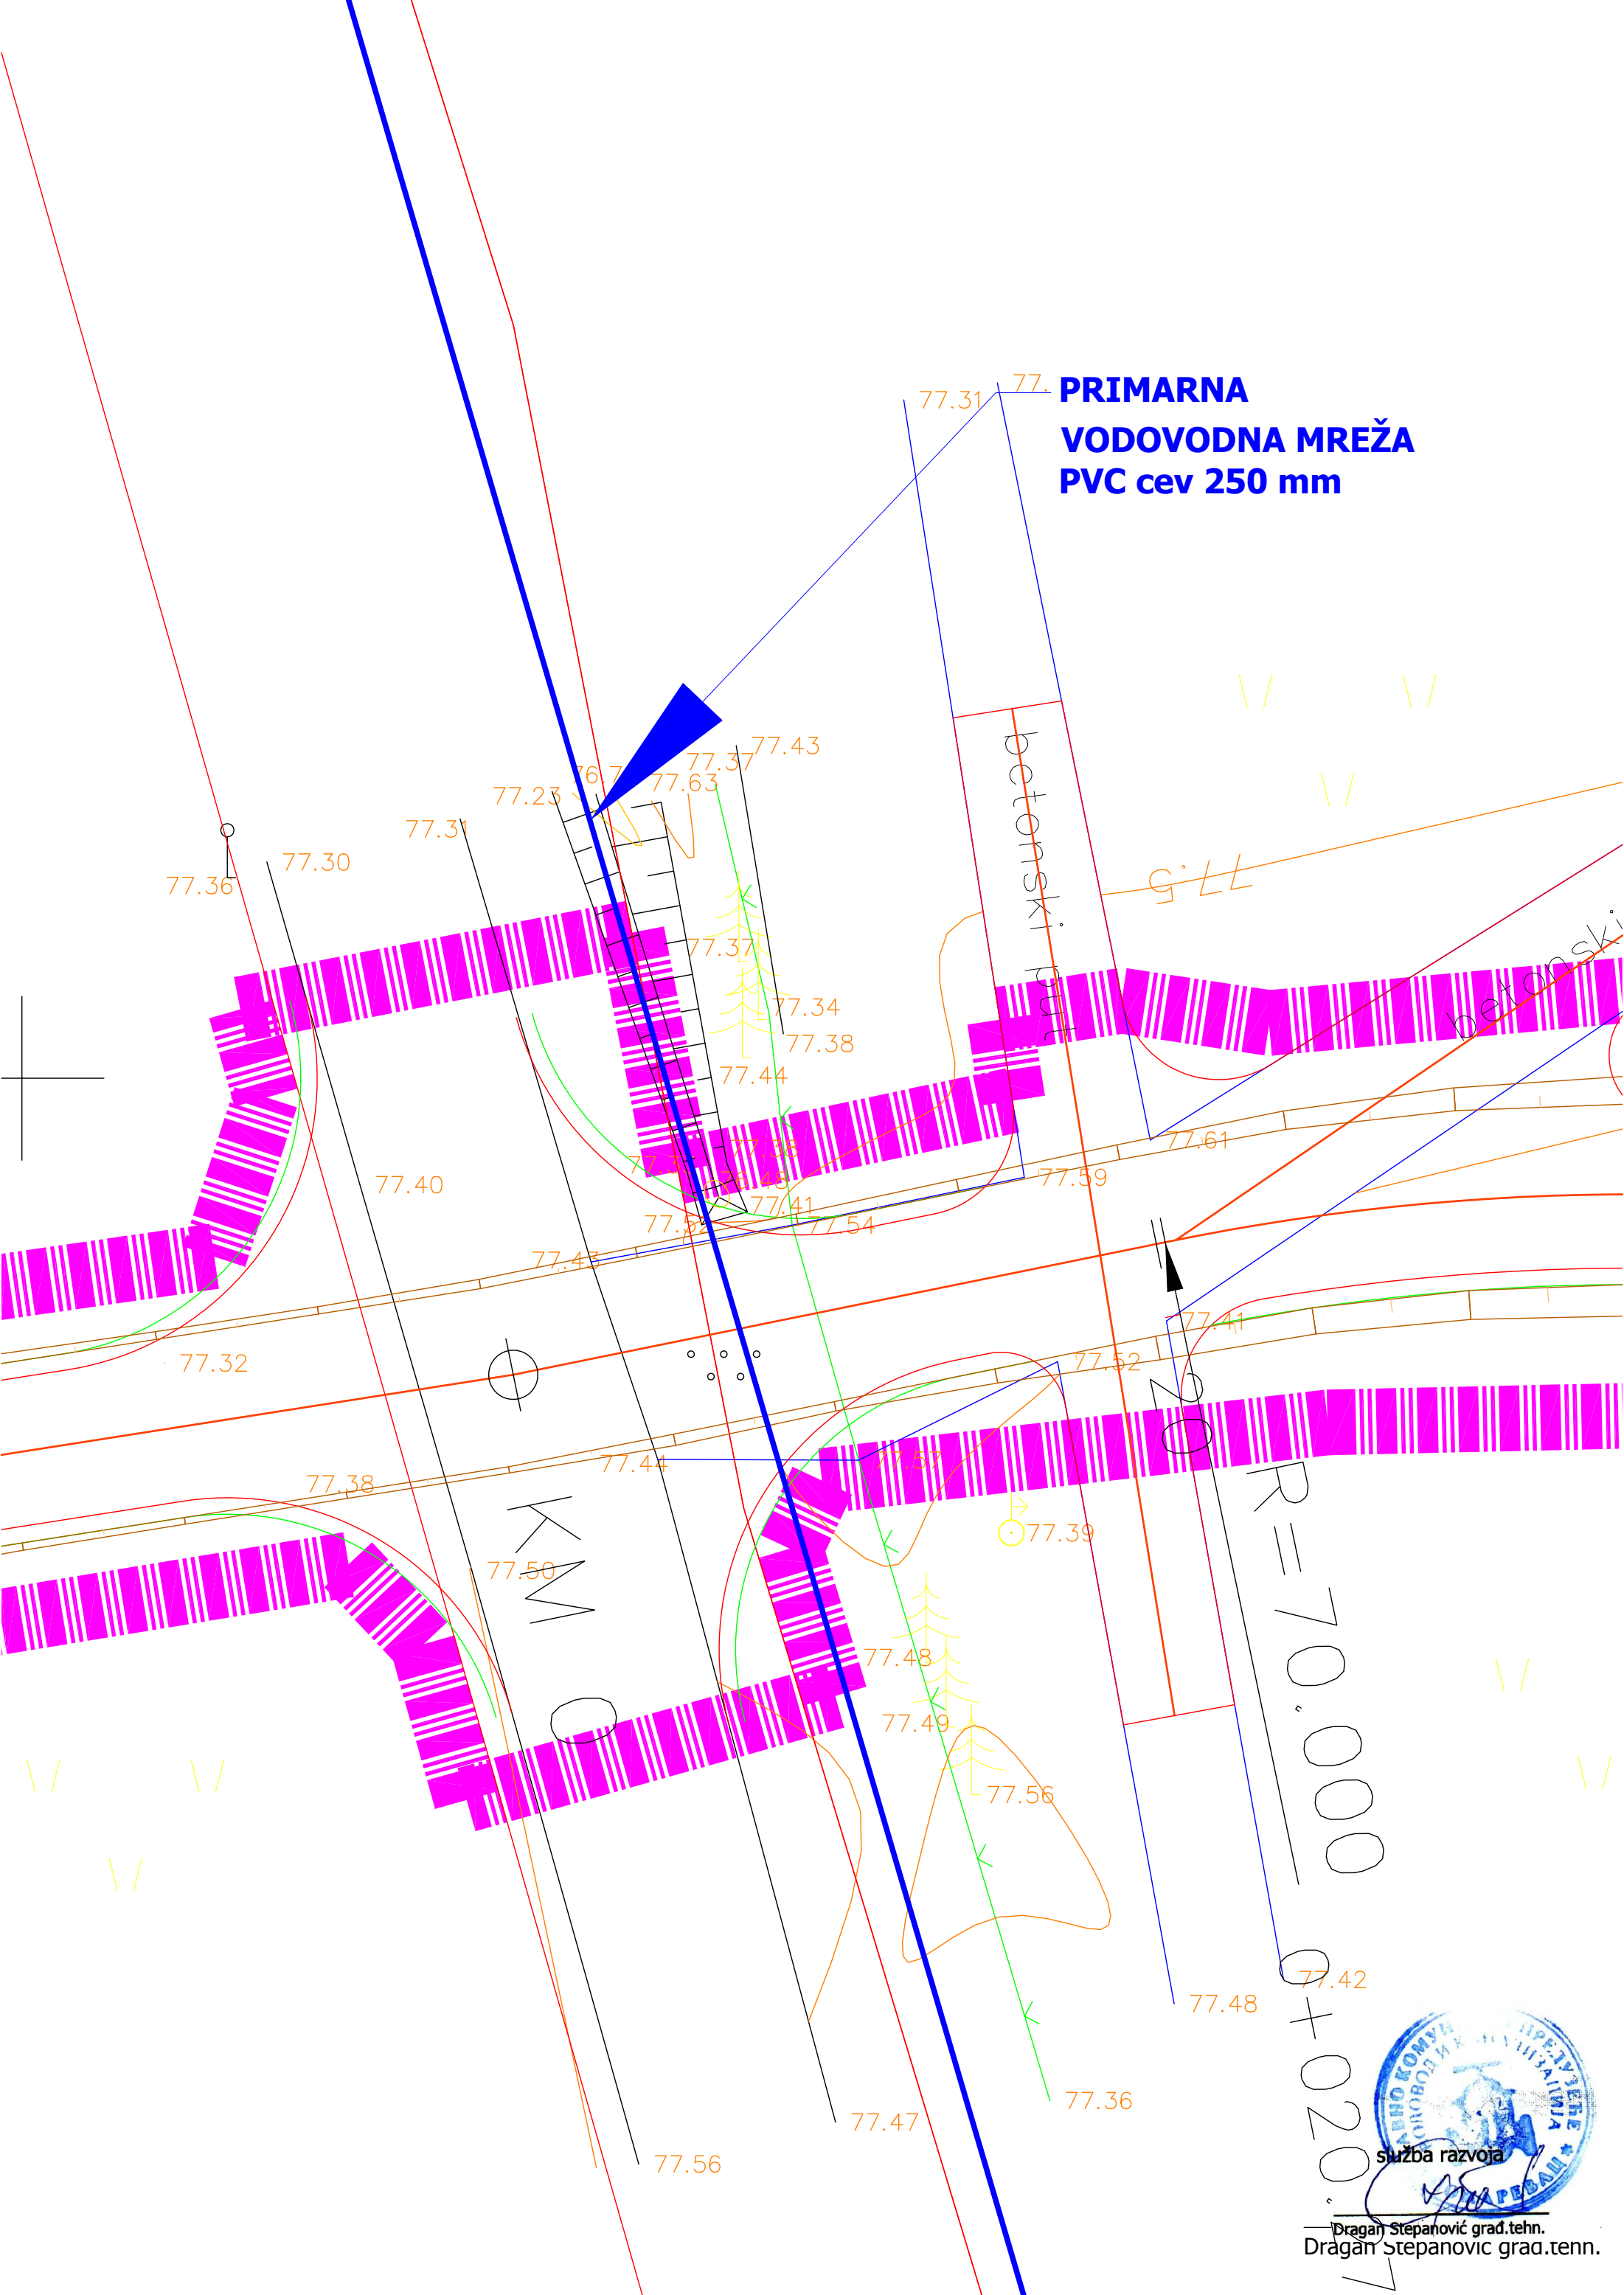

Dragan Stepanović grad.tehn.
Dragan Stepanovic grad.tenn.